


Legende

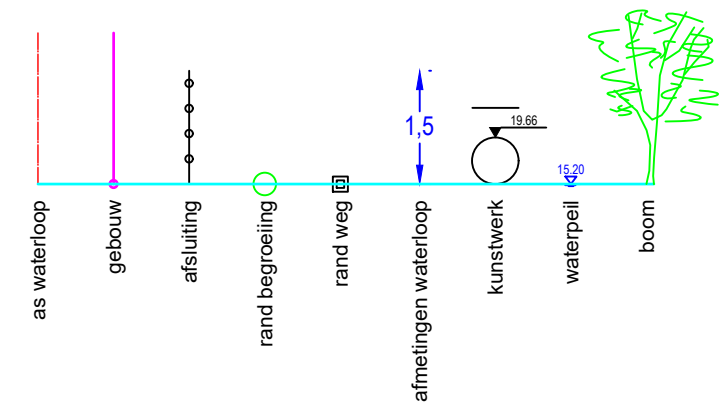

DWARSPROFIEL 1

Hsch 1/100
Lsch 1/100
Vvlak 24 m T.A.W.

PEIL VASTE BODEM/TERREIN	26,46	26,13	26,11	25,60	25,59	25,38	25,48	26,06	26,32	26,37	26,37	26,35	26,38	26,26	26,27	26,28	
SLIBPEIL				25,74	25,66	25,70											
CUMULAFSTAND	-1,40	-0,76	-0,69	-0,41	-0,26	0,08	0,34	0,33	0,64	0,99	1,71	3,04	4,97	7,05	8,60	10,50	12,15
TUSSENAFSTAND		0,64	0,19	0,15	0,15	0,34	0,09	0,08	0,35	0,72	1,34	1,93	2,08	1,55	1,90	1,64	

Gemeente Holsbeek

B3199

Lindeloop

VHAG: 46004

Locatie atlaspunt (LB72): X-coördinaat: 179257,322 Y-coördinaat: 178703,0545

DWARSPROFIELPLAN

Atlaspunt - 001
Datum opmeting: 2020-02-04
Schaal: 1/100

