



Legende

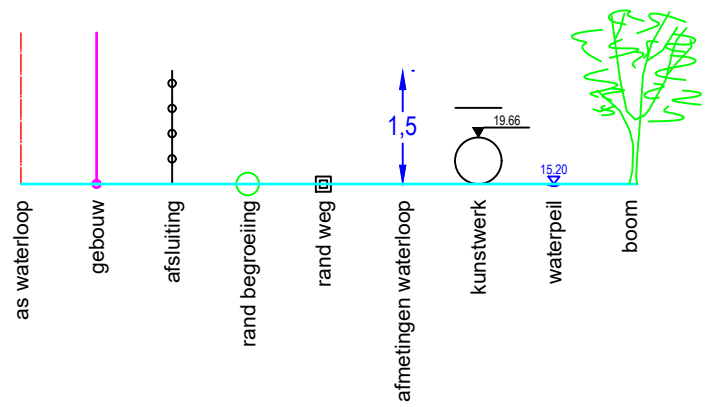

DWARSPROFIEL 2

Hsch	1/100	
Lsch	1/100	
Vvlak	25 m	T.A.W.

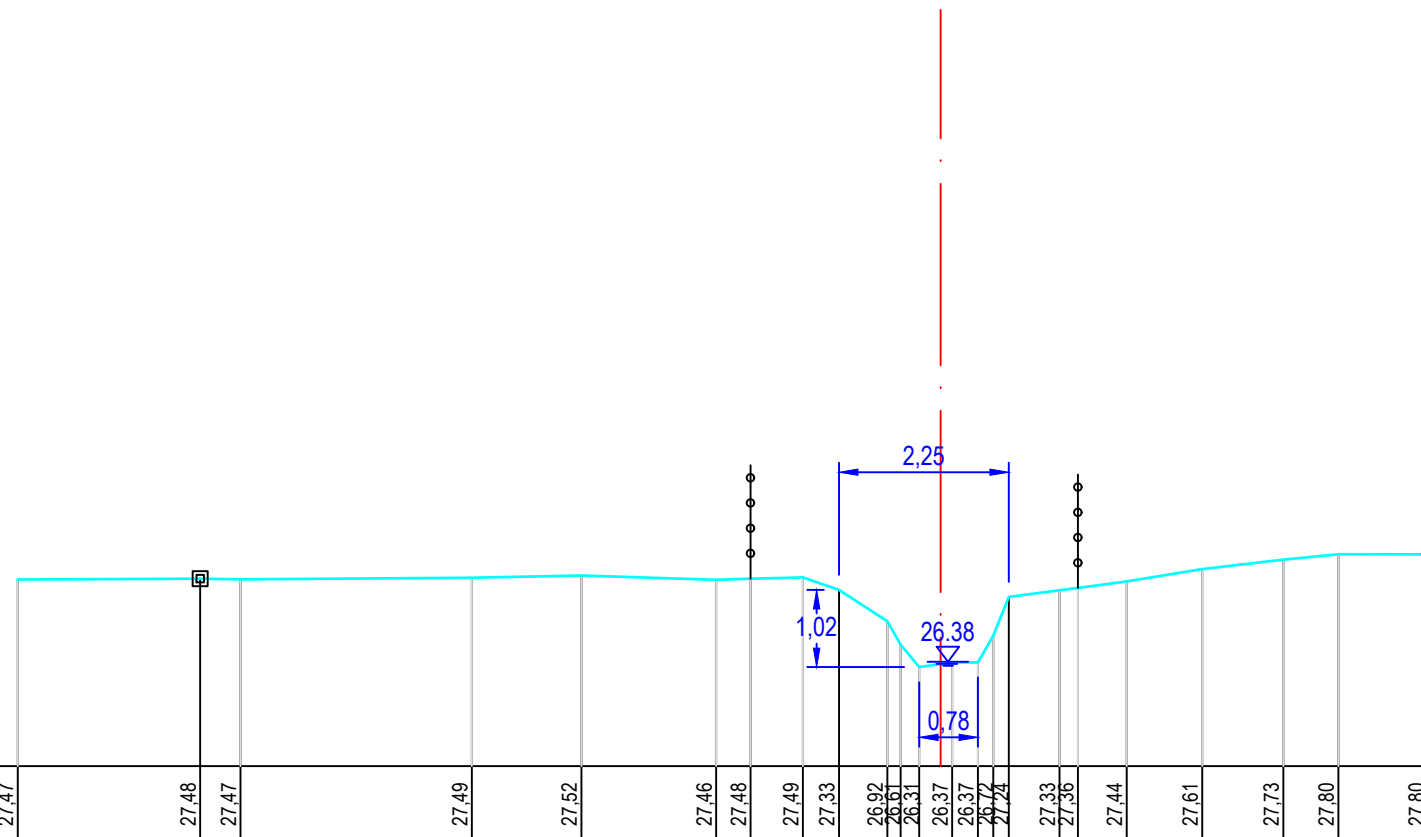

PEIL VASTE BODEM/TERREIN	27,47	27,48	27,47	27,49	27,52	27,46	27,48	27,49	27,33	26,92	26,61	26,31	26,37	26,37	27,33	27,36	27,44	27,61	27,73	27,80	27,80		
SLIBPEIL																							
CUMULAFSTAND	-12,21	-9,80	-9,26	-6,20	-4,75	-2,97	-2,52	-1,82	-1,35	-0,71	-0,33	-0,28	0,15	0,49	0,69	0,90	1,57	1,82	2,46	3,46	4,53	5,26	6,45
TUSSENAFSTAND		2,41	0,53	3,06	1,45	1,78	0,46	0,69	0,48	0,64	0,38	0,23	0,44	0,34	0,20	0,21	0,67	0,24	0,64	1,00	1,07	0,73	1,19

Gemeente Holsbeek

B3199

Lindelöop

VHAG: 46004

Locatie ataspunt (LB72): X-coördinaat: 179241,9107 Y-coördinaat: 178551,413

DWARSPROFIELPLAN

Atlaspunt - 002

Datum opmeting: 2020-02-04

Schaal:	1/100
---------	-------

