


Legende

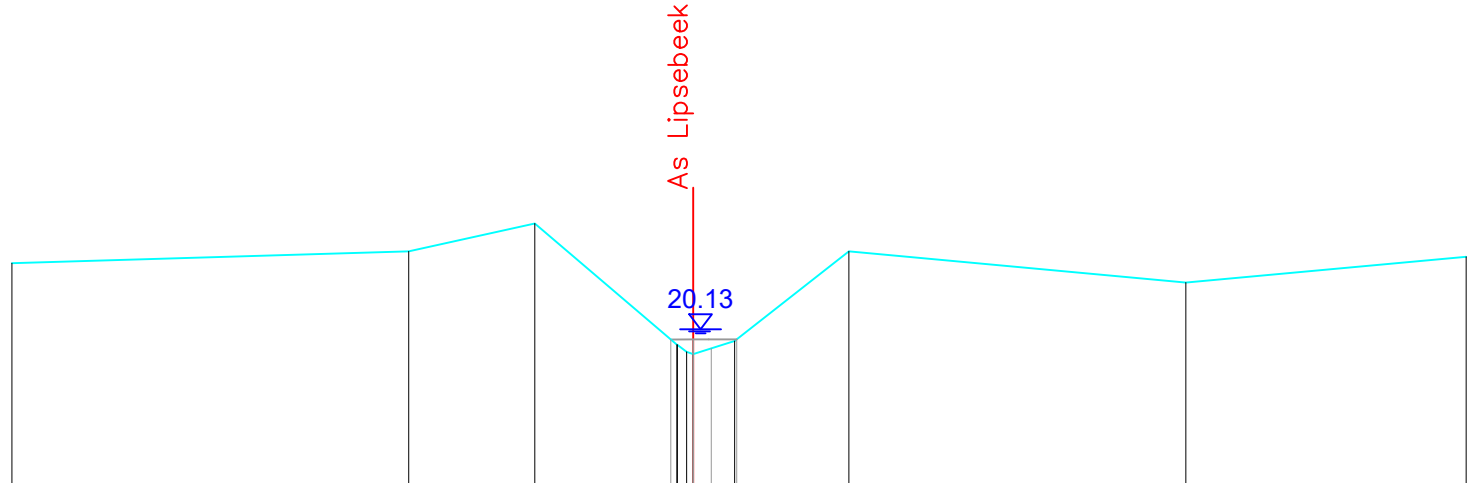

Dwarsprofiel 7
Vergelijkingsvlak 18.00 m T.A.W.
3+03.24

Peil vaste bodem	-21.00	-21.16	-21.53	-19.93	-21.16	-20.74	-21.09
Slibpeil				-19.99			
Tussenafstand		5.25	1.67	1.88		4.46	3.71
Afstand tot as	9.01	3.76	2.10	0.22	2.06	6.52	10.22



Gemeente Herent

B2103 **LIPSEBEEK**

VHAG: 6743

Locatie atlaspunt (LB72): X-coördinaat: 168642,77 Y-coördinaat: 178444,03

DWARSPROFIELPLAN

Atlaspunt - 154
Datum opmeting: 08/04/2021
Schaal: 1/100

