


Legende



Dwarsprofiel 13
Vergelijkingsvlak 19.00 m T.A.W.
5+32.97

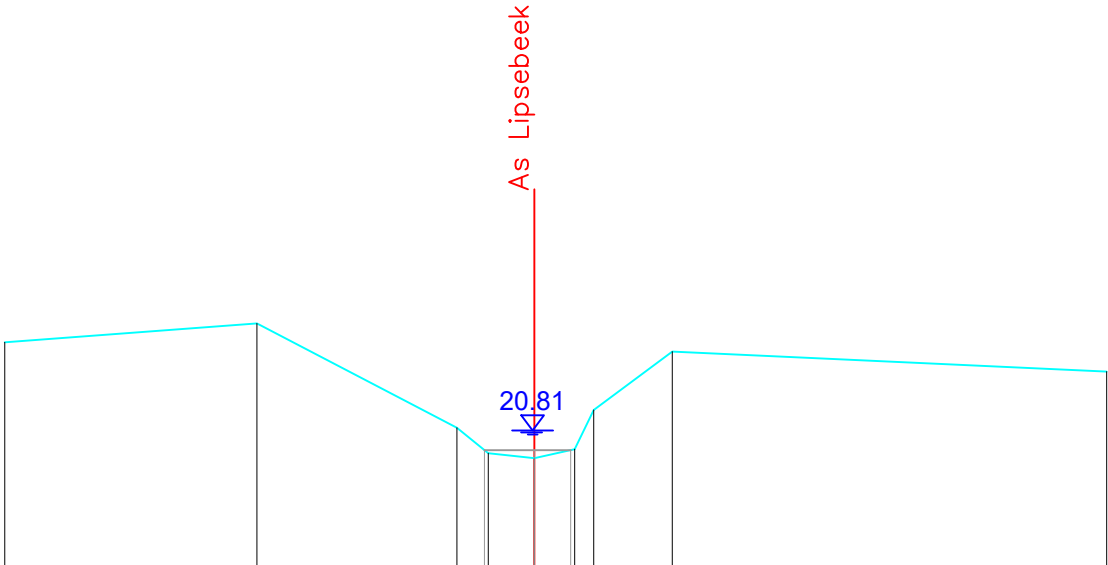

Peil vaste bodem	-21.98	-22.22	-20.85	-20.51	-20.44	-20.56	-21.08	-21.85	-21.59
Slibpeil			20.55	20.55	20.55	20.55	21.08		
Tussenafstand		3.34	2.65	0.41	0.61	0.53	0.25	1.04	5.75
Afstand tot as	4.13	3.62	1.01	0.80	0.00	-0.53	-0.79	-1.82	-5.75

Gemeente Herent

B2103

LIPSEBEEK

VHAG: 6743

Locatie atlaspunt (LB72): X-coördinaat: 168446,65 Y-coördinaat: 178351,04

DWARSPROFIELPLAN

Atlaspunt - 160
Datum opmeting: 08/04/2021
Schaal: 1/100

