


Legende



Dwarsprofiel 20
Vergelijkingsvlak 20.00 m T.A.W.
8+56.98

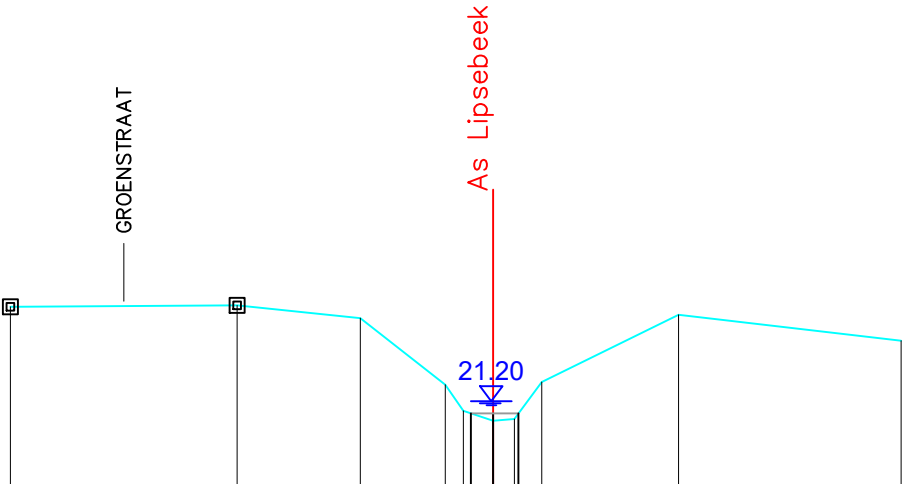

Peil vaste bodem	-22.45	-22.47	-22.30	-21.42	-21.07	-20.94	-20.97	-21.46	-22.34	-22.00
Slibpeil				-21.04	-21.04	-21.04	-21.04			
Tussenafstand		3.00	1.63	1.12	0.24	0.39	0.28	0.36	1.81	2.94
Afstand tot as	6.39	3.39	1.76	0.63	0.39	0.00	-0.28	-0.64	-2.45	-5.40

Gemeente Herent

B2103 **LIPSEBEEK**

VHAG: 6743

Locatie ataspunt (LB72): X-coördinaat: 168210,07 Y-coördinaat: 178291,76

DWARSPROFIELPLAN

Ataspunt - 167
Datum opmeting: 08/04/2021
Schaal: 1/100

