


# Legende

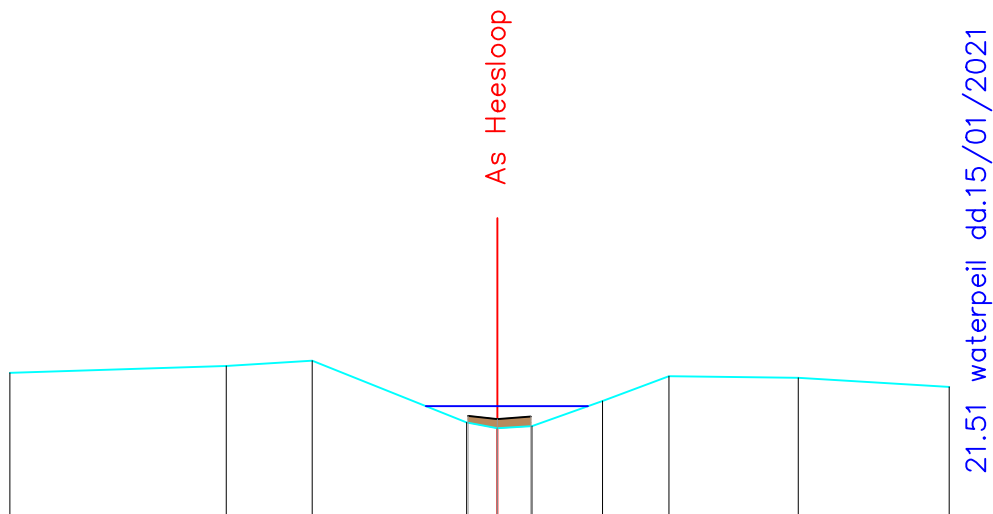

Dwarsprofiel 3  
Vergelijkingsvlak 20.00 m T.A.W.  
0+51.43



|                  |        |        |        |        |        |        |        |        |        |        |
|------------------|--------|--------|--------|--------|--------|--------|--------|--------|--------|--------|
| Peil vaste bodem | -21.95 | -22.04 | -22.11 | -21.30 | -21.22 | -21.25 | -21.58 | -21.91 | -21.89 | -21.77 |
| Slibpeil         |        |        |        | 21.38  | 21.34  | 21.38  |        |        |        |        |
| Tussenafstand    |        | 2.86   | 1.14   | 2.04   | 0.41   | 0.46   | 0.93   | 0.88   | 1.71   | 2.00   |
| Afstand tot as   | 6.45   | 3.59   | 2.45   | 0.41   | 0.00   | -0.46  | -1.39  | -2.27  | -3.98  | -5.97  |

Gemeente Diest

**B3076**

**Loop te Hees - 1ste vertakking**

VHAG: 8075

Locatie atlaspunt (LB72):

X-coördinaat: 200967,11

Y-coördinaat: 186878,55

DWARSPROFIELPLAN

Atlaspunt - 018

Datum opmeting: 15/01/2021

Schaal: 1/100



**VLAAMS-  
BRABANT**