



Legende

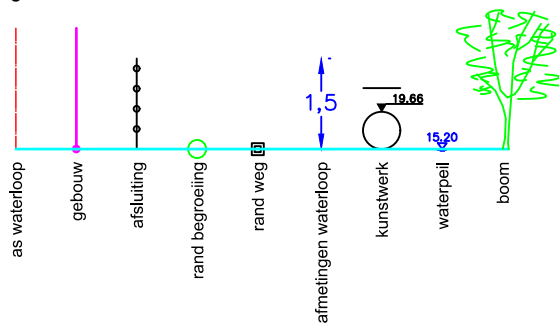

Dwarsprofiel 6
Vergelijkingsvlak 20.00 m T.A.W.
1+24.85

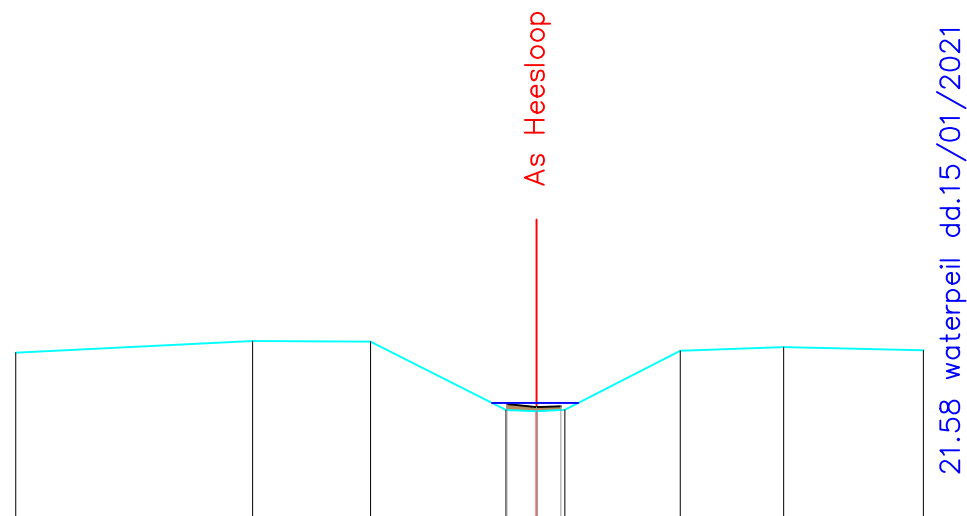

Peil vaste bodem	-22.24	-22.39	-22.39	-21.48	-21.46	-21.48	-22.26	-22.31	-22.27
Slibpeil				21.56	21.52	21.53			
Tussenafstand		3.13	1.56	1.79	0.40	0.37	1.53	1.37	1.85
Afstand tot as	6.89	3.75	2.19	0.40	0.00	-0.37	-1.90	-3.27	-5.12

Gemeente Diest

B3076

Loop te Hees - 1ste vertakking

VHAG: 8075

Locatie atlaspunt (LB72):

X-coördinaat: 201037,32

Y-coördinaat: 186890,81

DWARSPROFIELPLAN

Atlaspunt - 021

Datum opmeting: 15/01/2021

Schaal: 1/100



**VLAAMS-
BRABANT**