



Legende

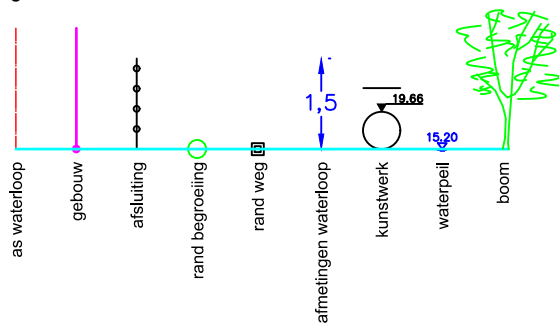

Dwarsprofiel 24
Vergelijkingsvlak 22.00 m T.A.W.
5+46.84

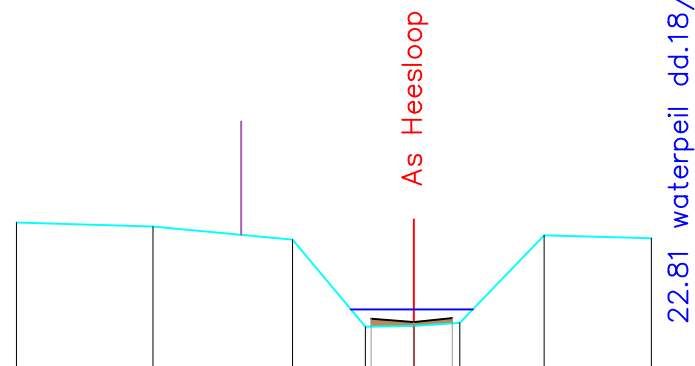

Peil vaste bodem	-23.96	-23.91	-23.73	-22.58	-22.59	-22.63	-23.79	-23.75
Slibpeil				22.69	22.64	22.70		
Tussenafstand		1.80	1.85	0.96	0.64	0.61	1.11	1.42
Afstand tot as	5.25	3.45	1.60	0.64	0.00	-0.61	-1.72	-3.14

Gemeente Diest_Halen

B3076

Loop te Hees - 1ste vertakking

VHAG: 8075

Locatie atlaspunt (LB72):

X-coördinaat: 201342,20

Y-coördinaat: 187118,40

DWARSPROFIELPLAN

Atlaspunt - 039

Datum opmeting: 15/01/2021

Schaal: 1/100



**VLAAMS-
BRABANT**