



Legende

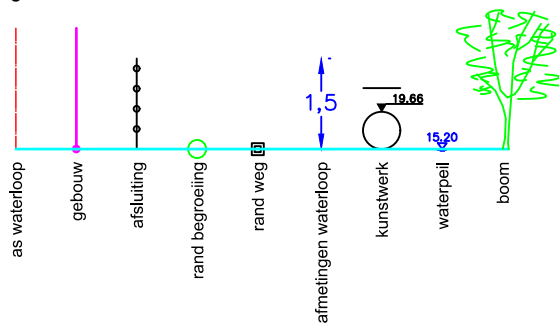

Dwarsprofiel 27
Vergelijkingsvlak 22.00 m T.A.W.
6+12.78

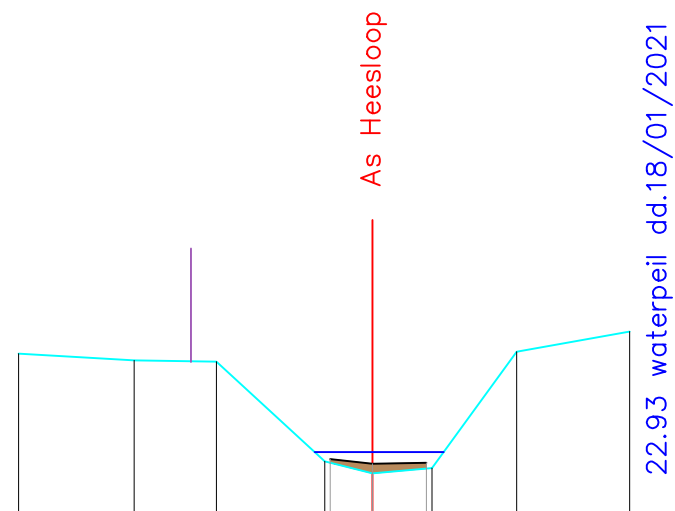

Peil vaste bodem	-24.23	-24.14	-24.13	-22.81	-22.65	-22.72	-24.26	-24.52
Slibpeil				22.84	22.78	22.79		
Tussenafstand		1.53	1.09	1.43	0.63	0.79	1.12	1.50
Afstand tot as	4.62	3.11	2.04	0.62	0.00	-0.79	-1.91	-3.40

Gemeente Diest_Halen

B3076

Loop te Hees - 1ste vertakking

VHAG:8075

Locatie ataspunt (LB72):

X-coördinaat: 201361,87

Y-coördinaat: 187176,56

DWARSPROFIELPLAN

Ataspunt - 042

Datum opmeting: 15/01/2021

Schaal: 1/100



**VLAAMS-
BRABANT**