



Legende

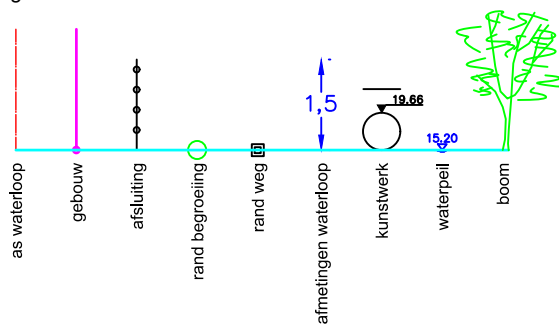

Dwarsprofiel 34
Vergelijkingsvlak 22.00 m T.A.W.
7+52.34

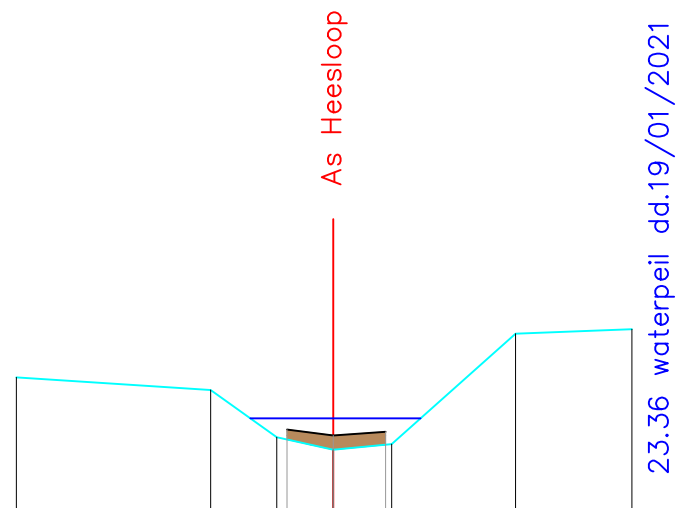

Peil vaste bodem	-23.91	-23.74	-23.11	-22.95	-23.02	-24.48	-24.54
Slibpeil			23.22	23.14	23.19		
Tussenafstand		2.57	0.88	0.75	0.77	1.64	1.54
Afstand tot as	4.19	1.62	0.75	0.00	-0.77	-2.41	-3.95

Gemeente Diest_Halen

B3076

Loop te Hees - 1ste vertakking

VHAG: 8075

Locatie ataspunt (LB72):

X-coördinaat: 201481,03

Y-coördinaat: 187227,43

DWARSPROFIELPLAN

Ataspunt - 049

Datum opmeting: 15/01/2021

Schaal: 1/100



**VLAAMS-
BRABANT**