



Legende

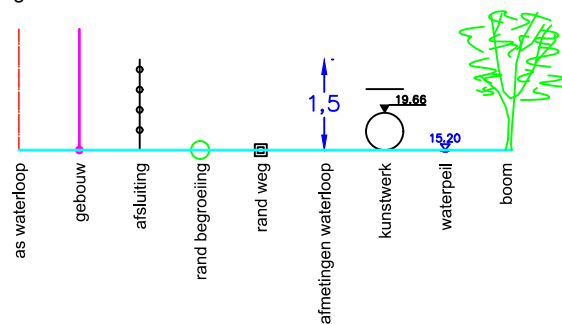

Dwarsprofiel 42
Vergelijkingsvlak 22.00 m T.A.W.
9+40.67

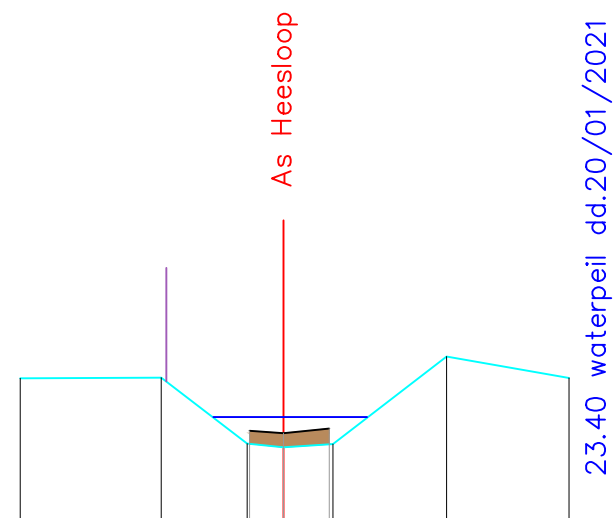

Peil vaste bodem	-23.91	-23.92	-23.05	-23.00	-23.04	-24.20	-23.92
Slibpeil			23.22	23.19	23.25		
Tussenafstand		1.86	1.14	0.48	0.65	1.50	1.62
Afstand tot as	-3.47	-1.61	-0.48	-0.00	-0.65	-2.16	-3.78

Gemeente Diest_Halen

B3076

Loop te Hees - 1ste vertakking

VHAG: 8075

Locatie ataspunt (LB72): X-coördinaat: 201620,24 Y-coördinaat: 187354,03

DWARSPROFIELPLAN

Ataspunt - 057

Datum opmeting: 15/01/2021

Schaal: 1/100



**VLAAMS-
BRABANT**