


Legende



Dwarsprofiel 46
Vergelijkingsvlak 22.00 m T.A.W.
10+16.98

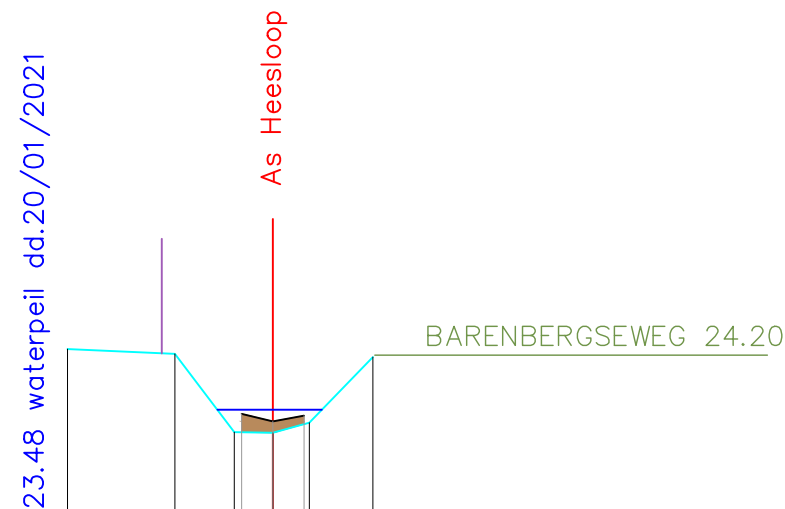

Peil vaste bodem	-24.28	-24.22	-23.18	-23.17	-23.31	-24.17
Slibpeil			23.42	23.32	23.40	
Tussenafstand		1.42	0.79	0.51	0.48	0.84
Afstand tot as	-2.72	-1.30	-0.51	-0.00	-0.48	-1.32

Gemeente Diest_Halen

B3076

Loop te Hees - 1ste vertakking

VHAG: 8075

Locatie atlaspunt (LB72):

X-coördinaat: 201666,61

Y-coördinaat: 187404,13

DWARSPROFIELPLAN

Atlaspunt - 061

Datum opmeting: 15/01/2021

Schaal: 1/100



**VLAAMS-
BRABANT**