



Legende

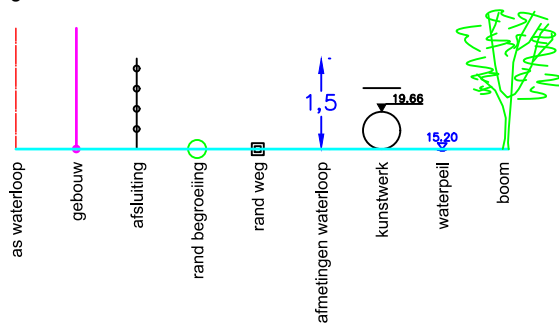

Dwarsprofiel 56
Vergelijkingsvlak 22.00 m T.A.W.
12+41.80

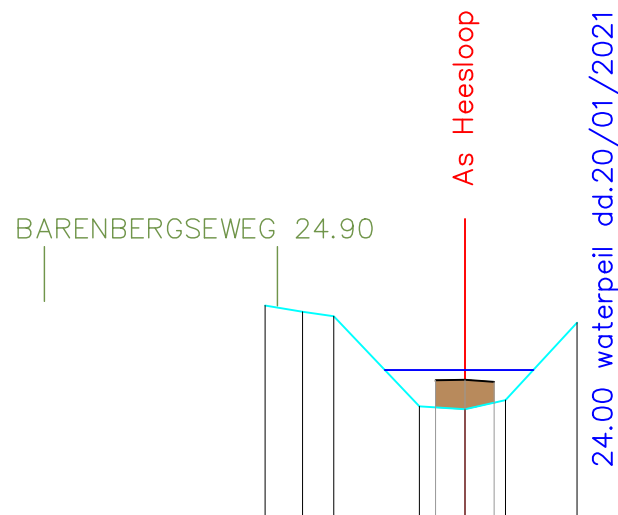

Peil vaste bodem	-24.86	-24.77	-24.71	-23.52	-23.48	-23.61	-24.63
Slibpeil				-23.87	-23.87	-23.85	
Tussenafstand		0.50	0.41	1.13	0.60	0.54	0.95
Afstand tot as	-2.64	-2.15	-1.74	-0.60	-0.00	-0.54	-1.48

Gemeente Diest_Halen

B3076

Loop te Hees - 1ste vertakking

VHAG:8075

Locatie ataspunt (LB72):

X-coördinaat: 201811,67

Y-coördinaat: 187542,18

DWARSPROFIELPLAN

Ataspunt - 071

Datum opmeting: 15/01/2021

Schaal: 1/100



**VLAAMS-
BRABANT**