


Legende



Dwarsprofiel 61
Vergelijkingsvlak 22.00 m T.A.W.
13+60.69

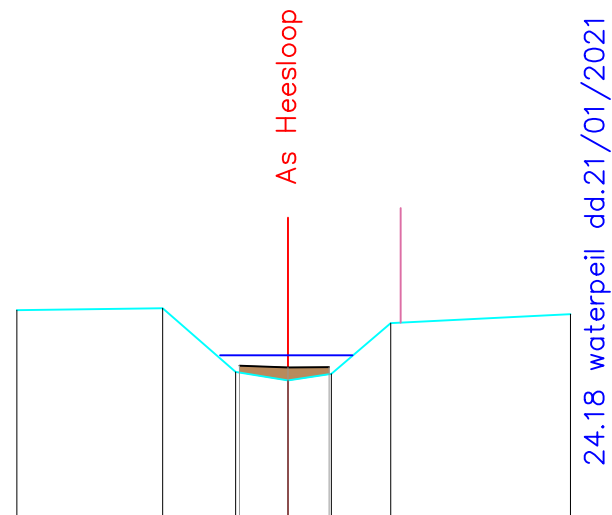

Peil vaste bodem	-24.78	-24.80	-23.96	-23.85	-23.94	-24.60	-24.72
Slibpeil			24.04	24.02	24.02		
Tussenafstand		1.93	0.97	0.69	0.57	0.79	2.38
Afstand tot as	3.58	1.66	0.69	0.00	-0.57	-1.36	-3.73

Gemeente Diest_Halen

B3076

Loop te Hees - 1ste vertakking

VHAG:8075

Locatie ataspunt (LB72): X-coördinaat: 201899,24 Y-coördinaat: 187605,67

DWARSPROFIELPLAN

Ataspunt - 076

Datum opmeting: 15/01/2021

Schaal: 1/100



**VLAAMS-
BRABANT**