


Legende



Dwarsprofiel 63
Vergelijkingsvlak 22.00 m T.A.W.
14+02.39

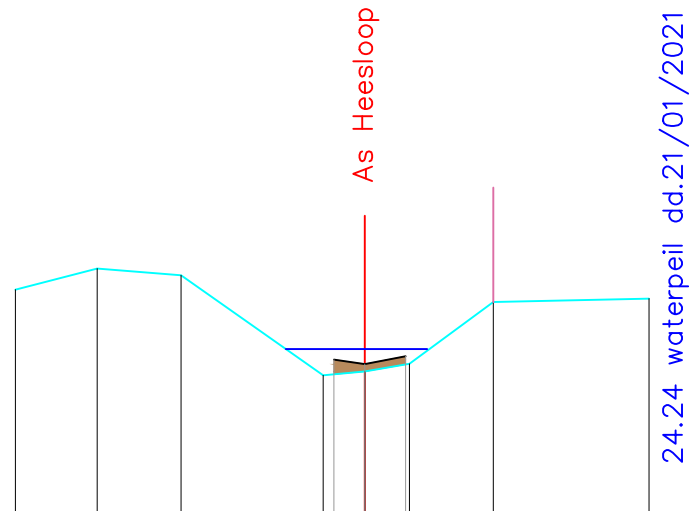

Peil vaste bodem	-25.02	-25.30	-25.21	-23.89	-23.94	-24.04	-24.86	-24.90
Slibpeil				24.10	24.04	24.14		
Tussenafstand		1.08	1.11	1.88	0.55	0.59	1.11	2.06
Afstand tot as	-4.62	-3.54	-2.43	-0.55	-0.00	-0.59	-1.70	-3.76

Gemeente Diest_Halen

B3076

Loop te Hees - 1ste vertakking

VHAG:8075

Locatie atlaspunt (LB72):

X-coördinaat: 201933,81

Y-coördinaat: 187618,49

DWARSPROFIELPLAN

Atlaspunt - 078

Datum opmeting: 15/01/2021

Schaal: 1/100



**VLAAMS-
BRABANT**