
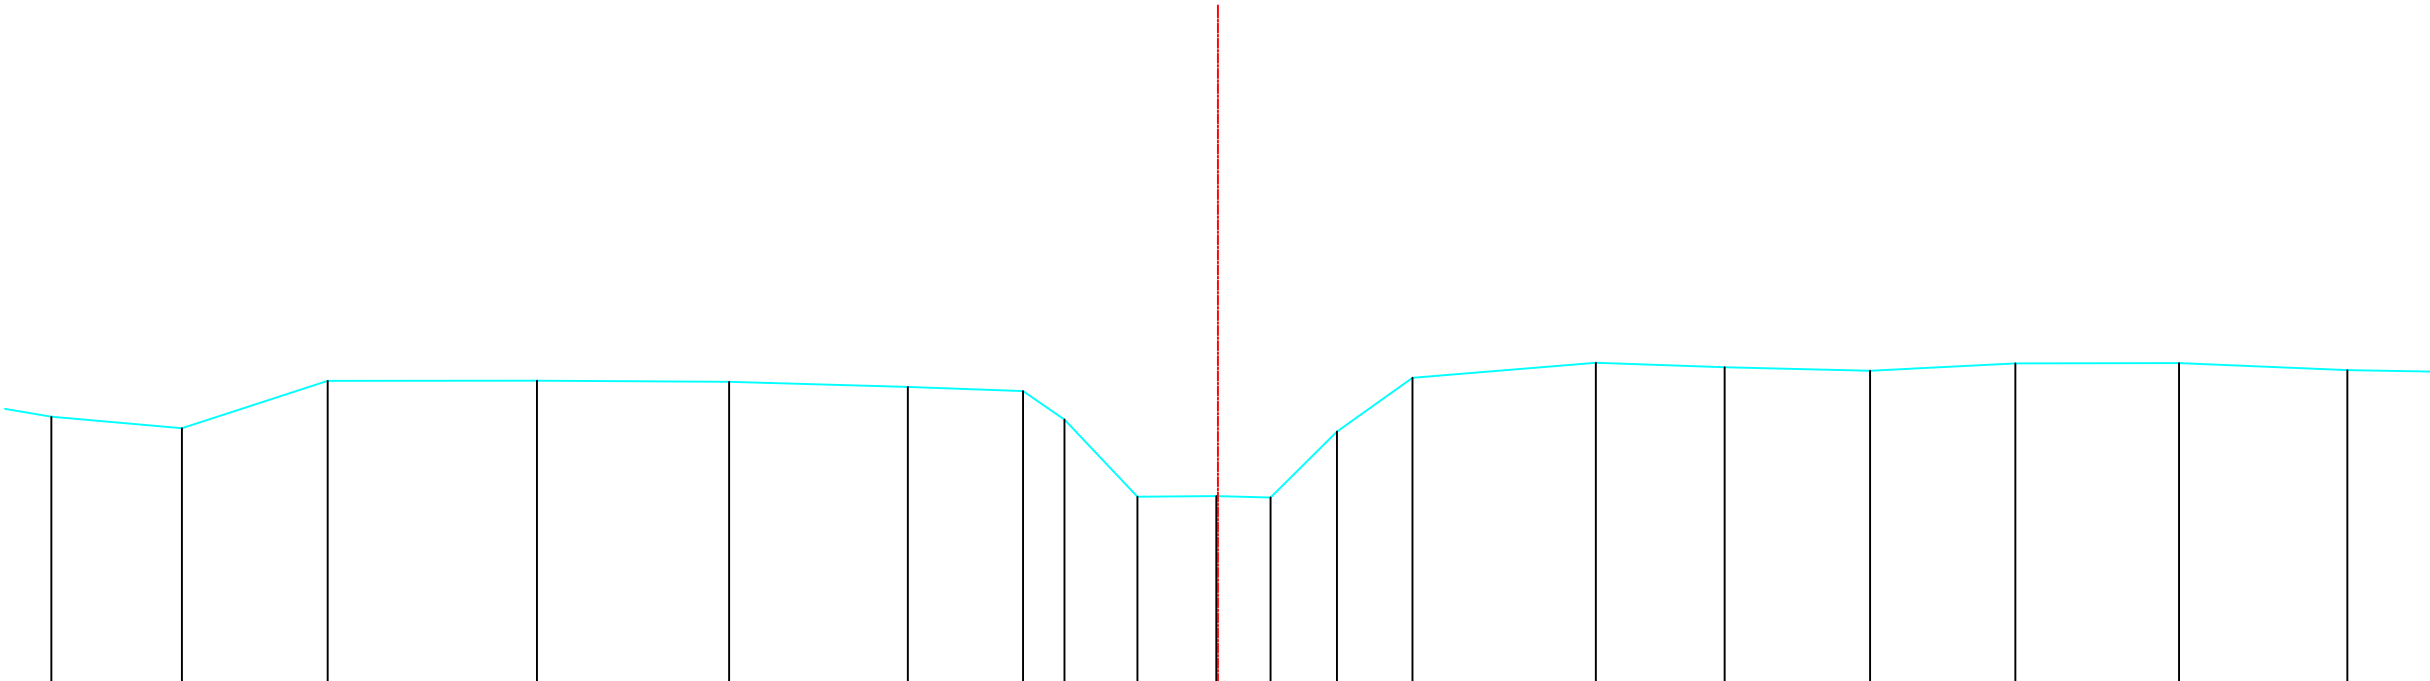


Legende

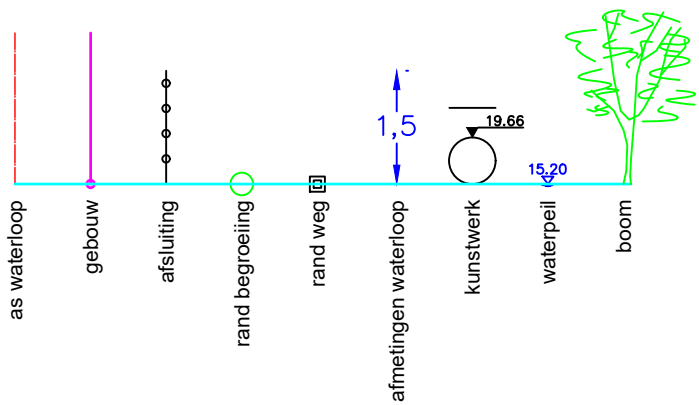

Bestaande hoogten Vaste bodem	14.56	14.41	15.04	15.04	15.02	14.96	14.90	14.52	13.50	13.51	13.49	14.36	15.08	15.28	15.21	15.17	15.27	15.27	15.18	
Slibbodem																				
Tussenafstanden		1.73	1.93	2.77	2.54	2.36	1.52	.55	0.96	1.04	0.72	0.88	1.00	2.43	1.71	1.92	1.92	2.17	2.23	1.86
Samengetelde afstanden	-15.43	-13.71	-11.78	-9.01	-6.47	-4.10	-2.58	-2.03	-1.07	-.02	0.69	1.57	2.57	5.00	6.70	8.63	10.55	12.71	14.94	

Gemeente Steenokkerzeel

B2091 **Lopendebeek**

VHAG: 6584

Locatie atlaspunt (LB72): X-coördinaat: 157995,4027 Y-coördinaat: 179684,6321

DWARSPROFIELPLAN

Atlaspunt - 001
Datum opmeting: 1/01/2000
Schaal: 1/100

