


Legende

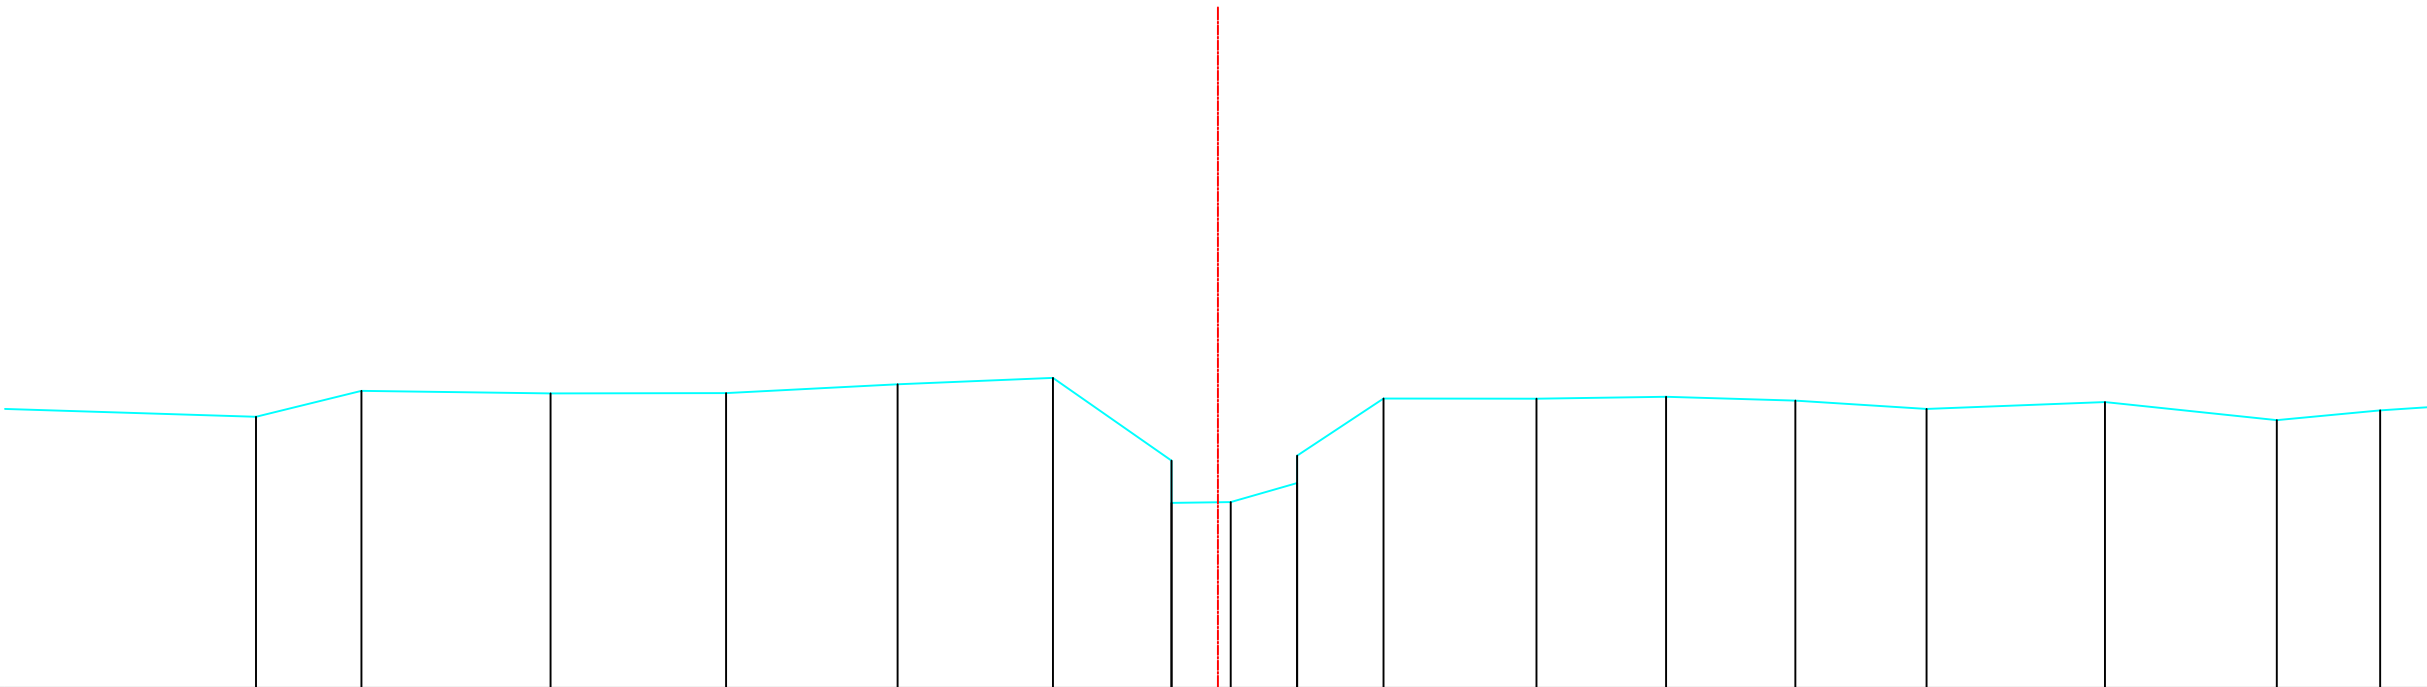

Bestaande hoogten Vaste bodem	14.59	14.93	14.90	14.90	15.02	15.10	14.01	13.45	13.46	13.71	14.07	14.83	14.83	14.85	14.80	14.69	14.78	14.54	14.67
Slibbodem																			
Tussenafstanden	3.64	1.39	2.50	2.32	2.27	2.06	1.57	0.78	0.88	1.14	2.02	1.71	1.71	1.74	2.36	2.27	1.37		
Samengetelde afstanden	-12.73	-11.33	-8.83	-6.51	-4.24	-2.18	-0.62	0.17	1.05	2.19	4.21	5.93	7.64	9.37	11.73	14.01	15.37		

Gemeente Steenokkerzeel

B2091 **Lopendebeek**

VHAG: 6584

Locatie atlaspunt (LB72): X-coördinaat: 158018,292 Y-coördinaat: 179646,1235

DWARSPROFIELPLAN

Atlaspunt - 002
Datum opmeting: 1/01/2000
Schaal: 1/100

