


Legende

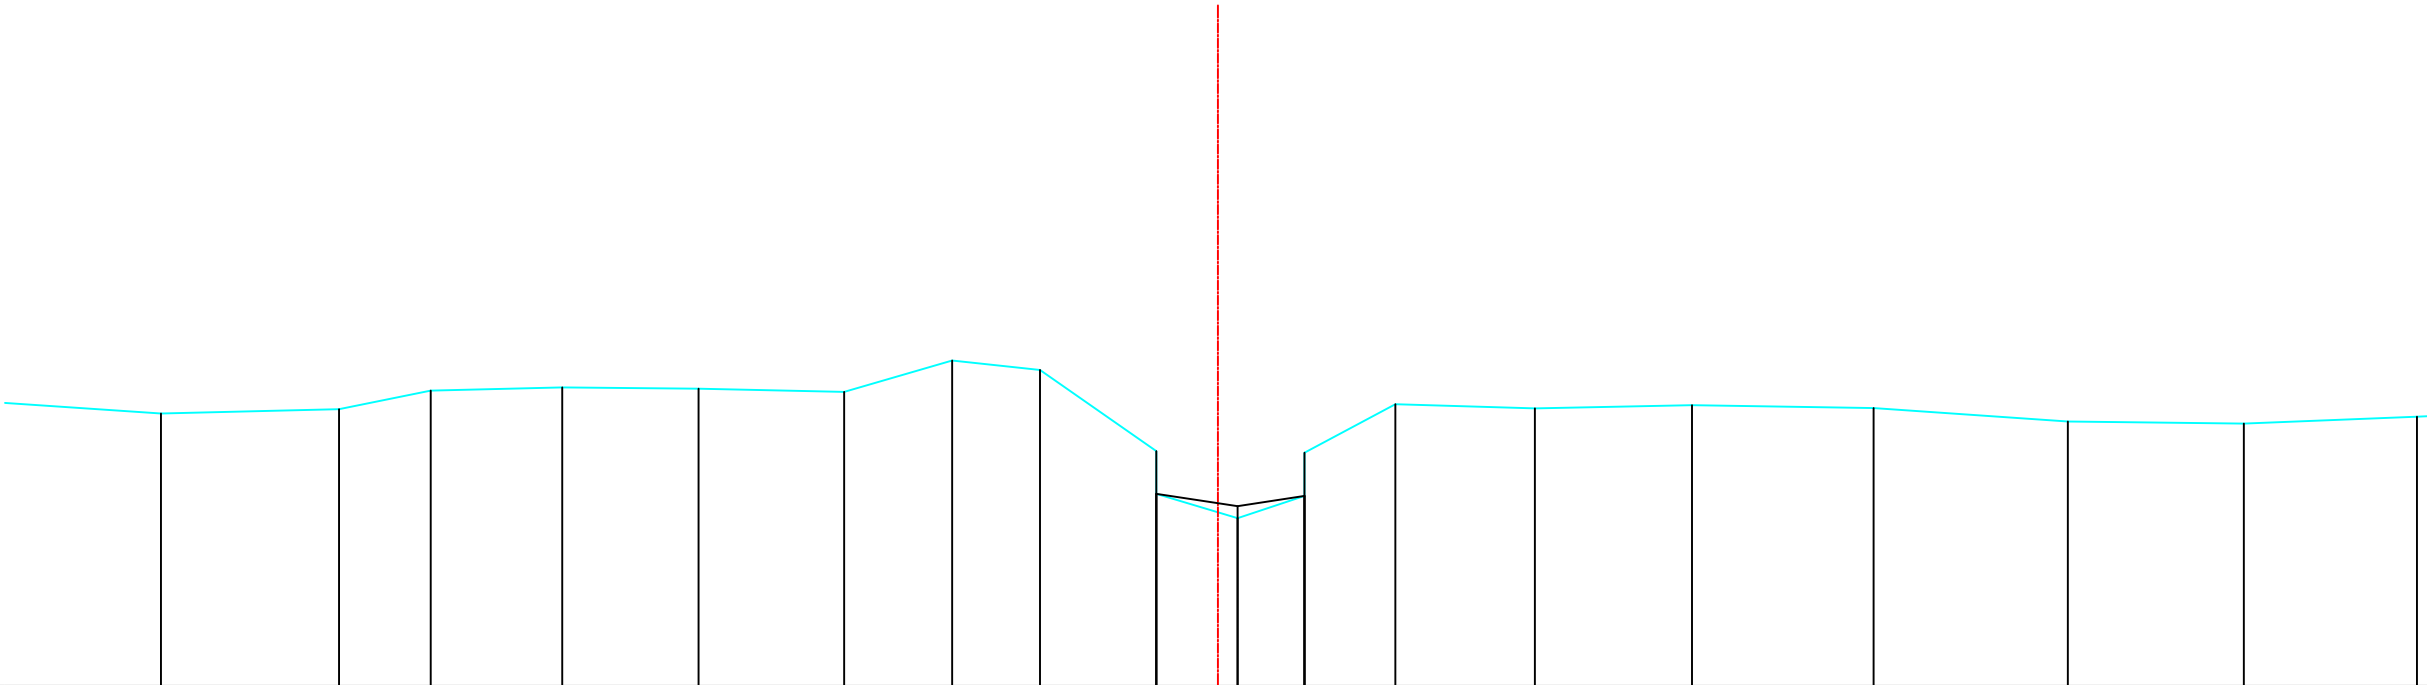

Bestaande hoogten Vaste bodem	14.60	14.66	14.91	14.95	14.93	14.89	15.30	15.18		14.11	13.54	13.22	13.51	14.08	14.73		14.67		14.71		14.68		14.50		14.47		14.56
Slibbodem										13.54		13.38	13.51														
Tussenafstanden	2.13	2.36	1.21	1.74	1.80	1.93	1.43	1.16	1.54	1.08	0.88	1.20	1.85	2.08	2.40	2.57	2.33	2.29									
Samengetelde afstanden	-13.98	-11.63	-10.42	-8.67	-6.87	-4.94	-3.52	-2.35	-0.82	0.26	1.14	2.35	4.19	6.27	8.67	11.24	13.57	15.86									

Gemeente Steenokkerzeel

B2091 **Lopendebeek**

VHAG: 6584

Locatie atlaspunt (LB72): X-coördinaat: 158043,1189 Y-coördinaat: 179603,262

DWARSPROFIELPLAN

Atlaspunt - 003
Datum opmeting: 1/01/2000
Schaal: 1/100

