


Legende

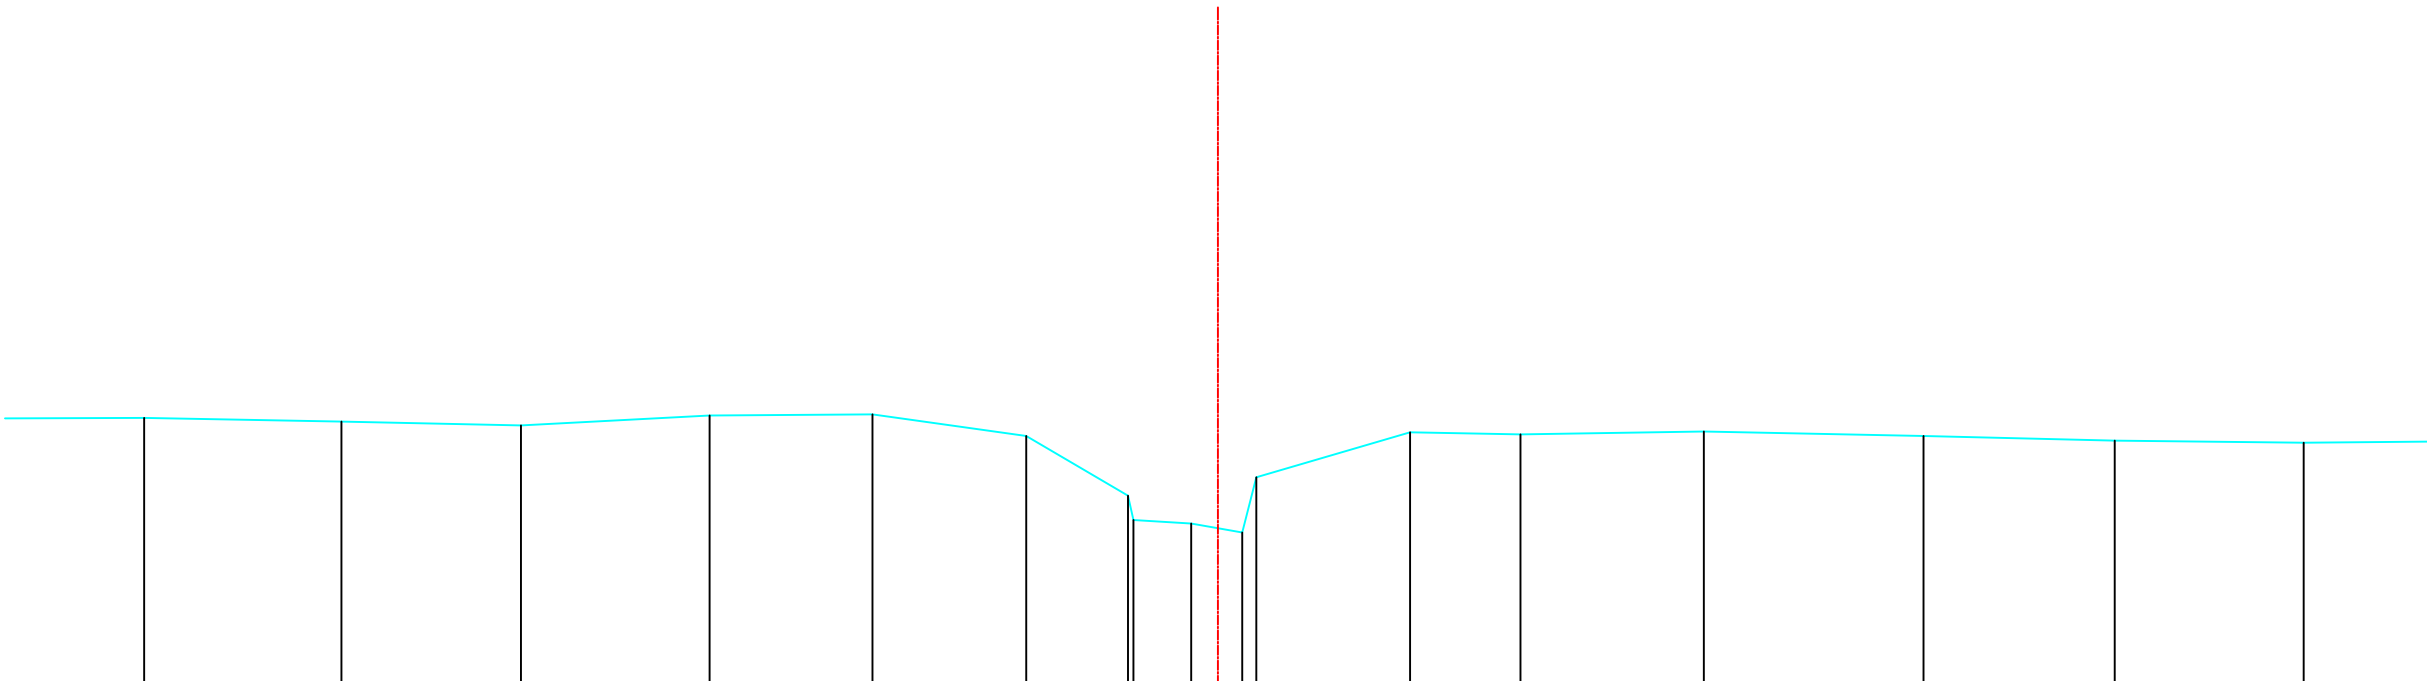

Bestaande hoogten Vaste bodem	15.57	15.52	15.47	15.60	15.62	15.33	14.54	14.22	14.18	14.06	14.79	15.38	15.35	15.39	15.33	15.27	15.24	
Slibbodem																		
Tussenafstanden	2.48	2.61	2.38	2.49	2.16	2.03	1.34	0.70	0.77	0.67	1.19	2.03	1.46	2.42	2.91	2.53	2.50	2.53
Samengetelde afstanden	-14.21	-11.60	-9.22	-6.73	-4.57	-2.54	-1.19	-1.12	-0.35	0.32	0.51	2.54	4.00	6.43	9.33	11.86	14.36	

Gemeente Steenokkerzeel

B2091 **Lopendebeek**

VHAG: 6584

Locatie atlaspunt (LB72): X-coördinaat: 158158,8259 Y-coördinaat: 179411,2619

DWARSPROFIELPLAN

Atlaspunt - 008
Datum opmeting: 1/01/2000
Schaal: 1/100

