


Legende

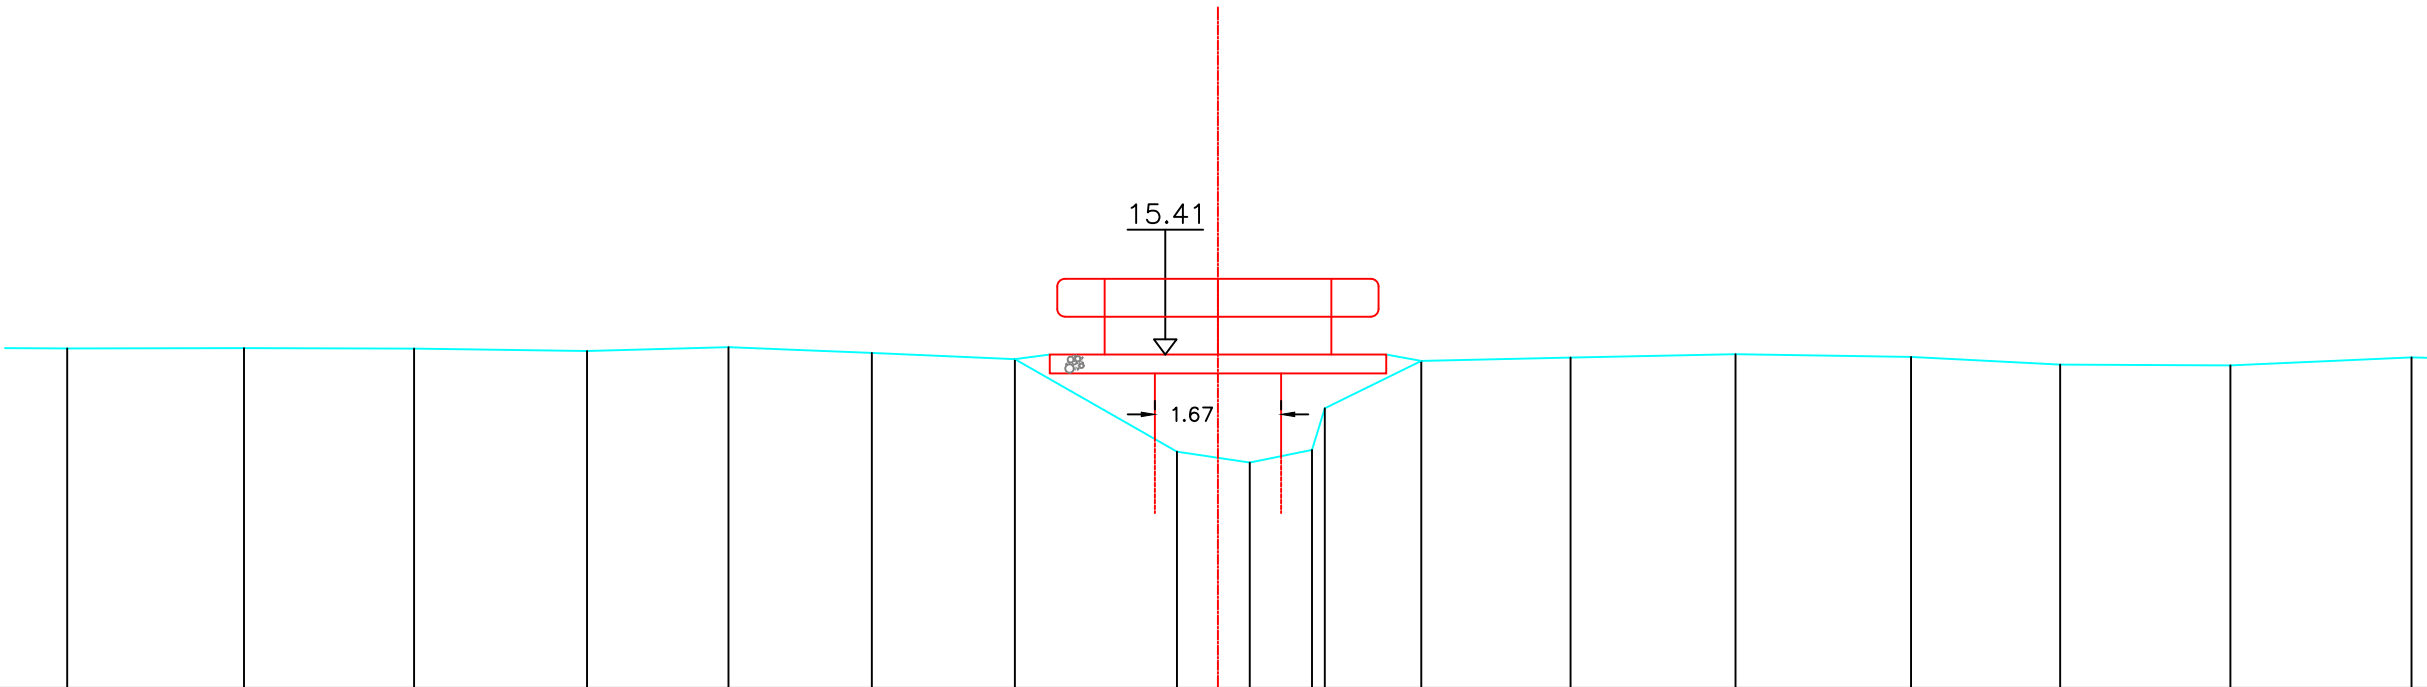

Bestaande hoogten Vaste bodem	15.49	15.49	15.49	15.46	15.51	15.43	15.35	14.13	13.98	14.15	14.70	15.33	15.37	15.41	15.38	15.28	15.27	15.37
Slibbodem																		
Tussenafstanden		2.34	2.25	2.29	1.87	1.90	1.89	2.14	0.96	0.82	1.17	1.28	1.97	2.18	2.32	1.97	2.25	2.39
Samengetelde afstanden	-15.22	-12.89	-10.63	-8.35	-6.48	-4.58	-2.69	-0.54	0.42	1.24	1.41	2.69	4.66	6.85	9.17	11.14	13.39	15.79

Gemeente Steenokkerzeel

B2091 **Lopendebeek**

VHAG: 6584

Locatie atlaspunt (LB72): X-coördinaat: 158161,4835 Y-coördinaat: 179406,8822

DWARSPROFIELPLAN

Atlaspunt - 009
Datum opmeting: 1/01/2000
Schaal: 1/100

