
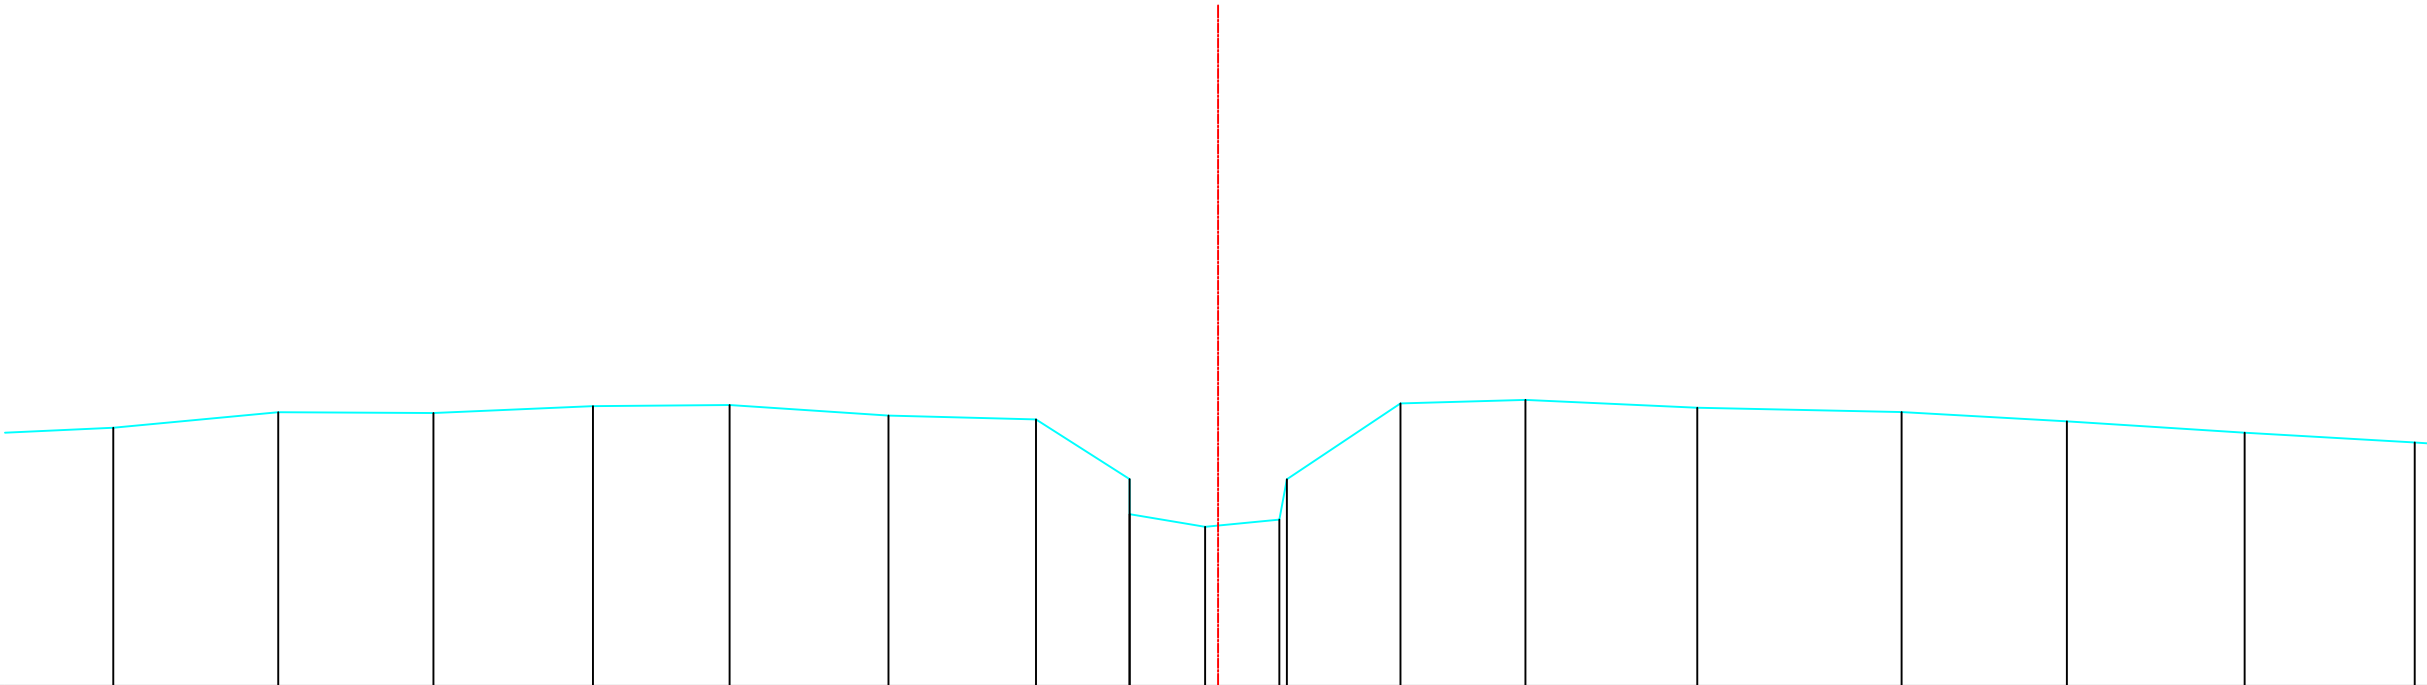


Legende

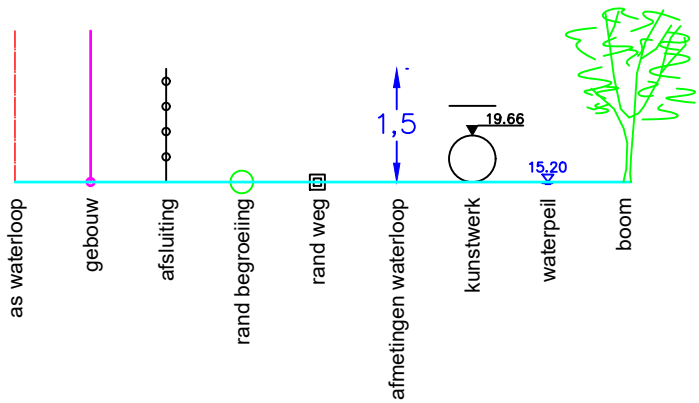

Bestaande hoogten Vaste bodem	15.41	15.62	15.61	15.70	15.72	15.58	15.53	14.74	14.27	14.11	14.20	14.73	15.74	15.78	15.68	15.62	15.50	15.35	15.22
Slibbodem																			
Tussenafstanden	1.92	2.18	2.05	2.11	1.81	2.10	1.95	1.24	1.00	0.98	1.10	1.50	1.65	2.27	2.70	2.19	2.35	2.25	
Samengetelde afstanden	-14.61	-12.43	-10.38	-8.27	-6.46	-4.36	-2.41	-1.17	-1.17	0.81	0.91	2.41	4.07	6.34	9.04	11.23	13.58	15.83	

Gemeente Steenokkerzeel

B2091

Lopendebeek

VHAG: 6584

Locatie atlaspunt (LB72): X-coördinaat: 158093,003 Y-coördinaat: 179359,9747

DWARSPROFIELPLAN

Atlaspunt - 011
Datum opmeting: 1/01/2000
Schaal: 1/100

