
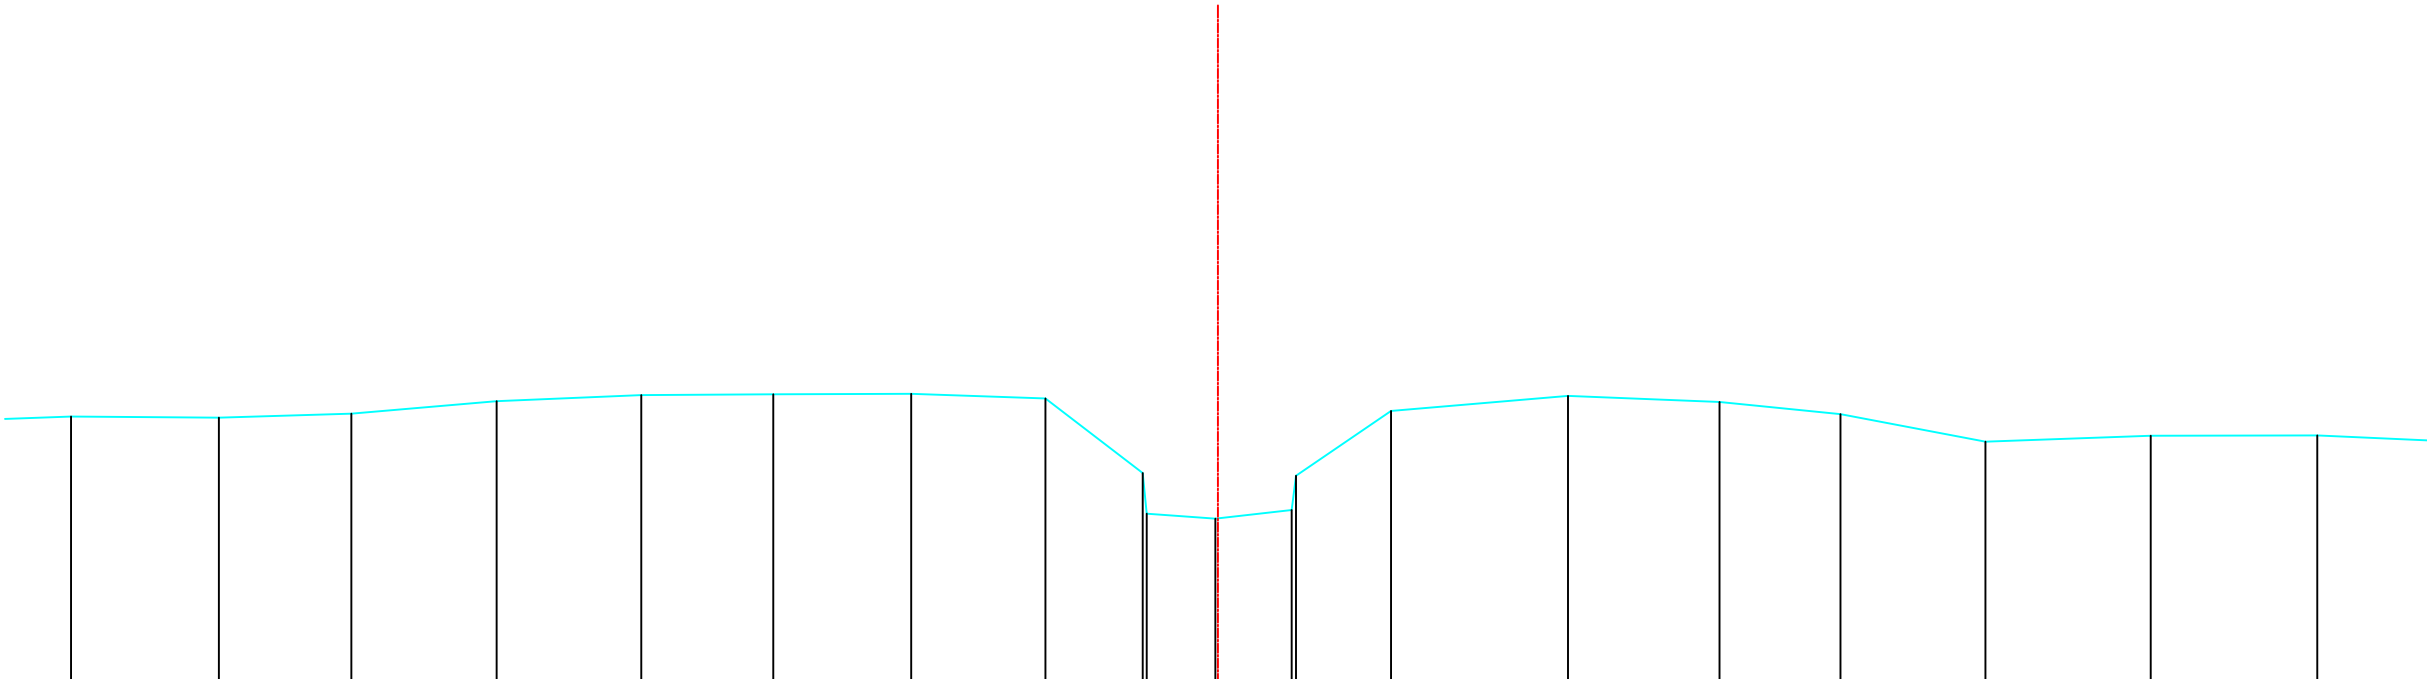


Legende

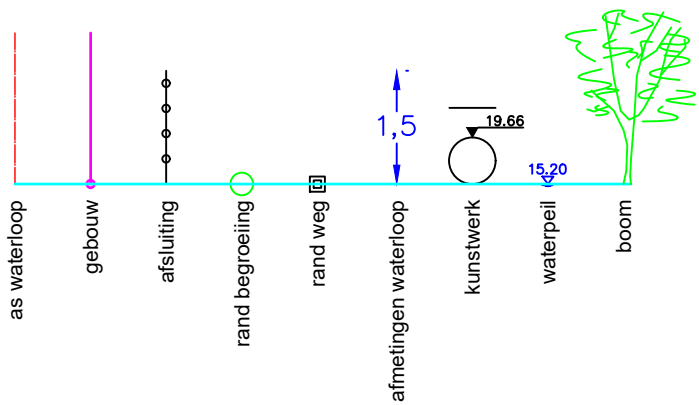

Bestaande hoogten Vaste bodem	15.56	15.55	15.60	15.77	15.85	15.86	15.86	15.80	14.82	14.28	14.21	14.33	14.78	15.64	15.84	15.76	15.59	15.23	15.31	15.31	
Slibbodem																					
Tussenafstanden		1.96	1.75	1.92	1.91	1.75	1.83	1.78	1.29	0.91	1.01	1.26	2.34	2.00	1.60	1.92	2.19	2.20	3.0		
Samengetelde afstanden	-15.17	-13.22	-11.46	-9.54	-7.63	-5.88	-4.06	-2.28	-1.00	-0.94	-0.04	0.97	1.03	2.29	4.63	6.63	8.23	10.15	12.34	14.54	

Gemeente Steenokkerzeel

B2091

Lopendebeek

VHAG: 6584

Locatie atlaspunt (LB72): X-coördinaat: 158084,8227 Y-coördinaat: 179328,274

DWARSPROFIELPLAN

Atlaspunt - 012
Datum opmeting: 1/01/2000
Schaal: 1/100

