


Legende

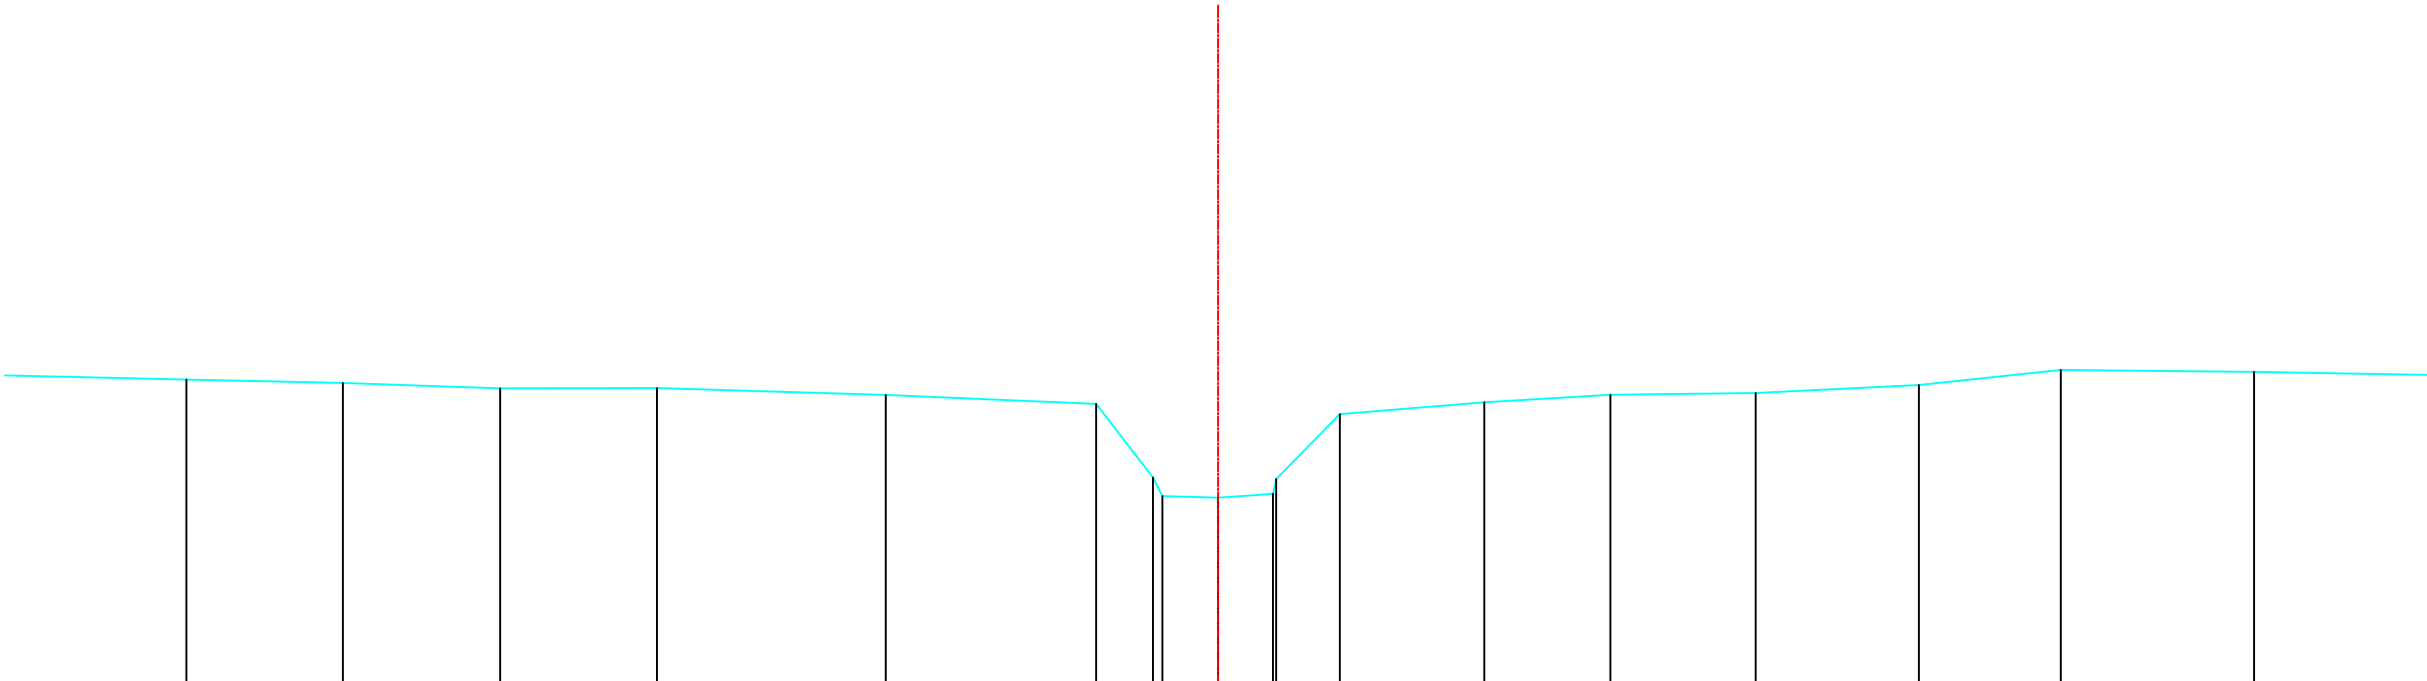

Bestaande hoogten Vaste bodem	16.05	16.01	15.94	15.94	15.85	15.73	14.76	14.51	14.49	14.54	14.74	15.59	15.75	15.85	15.88	15.98	16.18	16.15	16.03
Slibbodem																			
Tussenafstanden	2.51	2.07	2.08	2.07	3.03	2.78	0.75	130.74	0.73	0.84	1.91	1.67	1.92	2.16	1.88	2.56	2.55	2.55	2.55
Samengetelde afstanden	-13.65	-11.58	-9.50	-7.42	-4.39	-1.61	-0.86	-0.74	0.00	0.73	0.77	1.61	3.52	5.19	7.11	9.27	11.15	13.71	16.26

Gemeente Steenokkerzeel

B2091 **Lopendebeek**

VHAG: 6584

Locatie atlaspunt (LB72): X-coördinaat: 158109,3205 Y-coördinaat: 179280,6971

DWARSPROFIELPLAN

Atlaspunt - 013
Datum opmeting: 1/01/2000
Schaal: 1/100

