
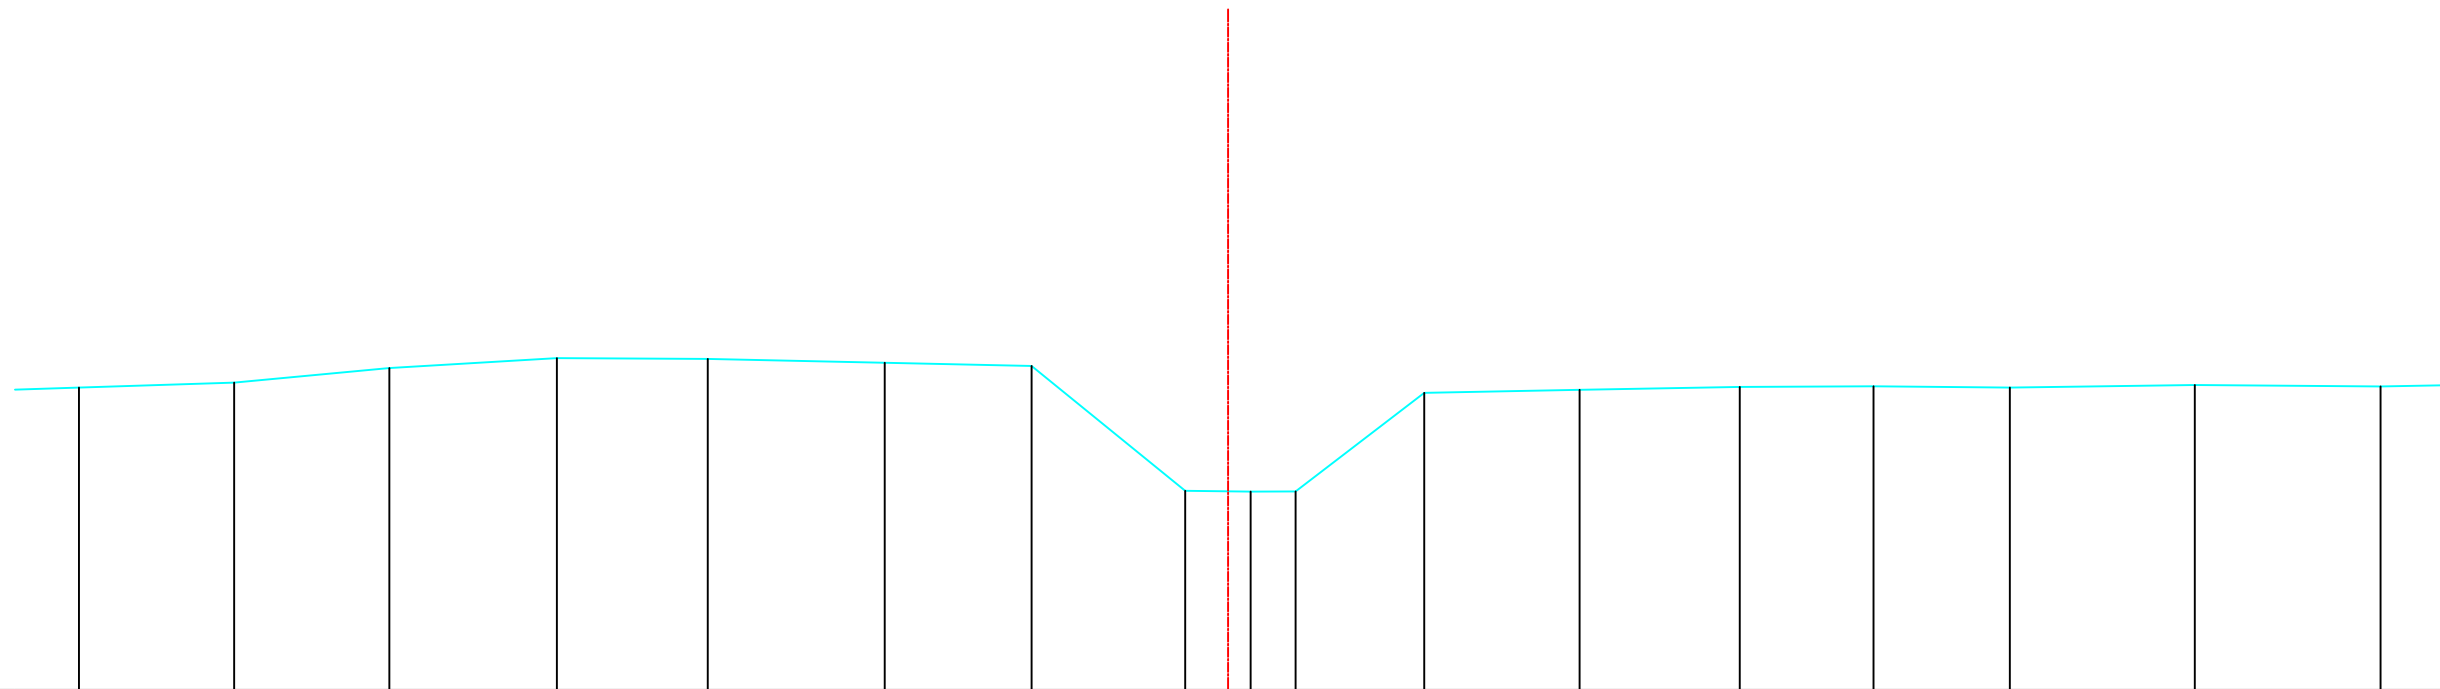


Legende

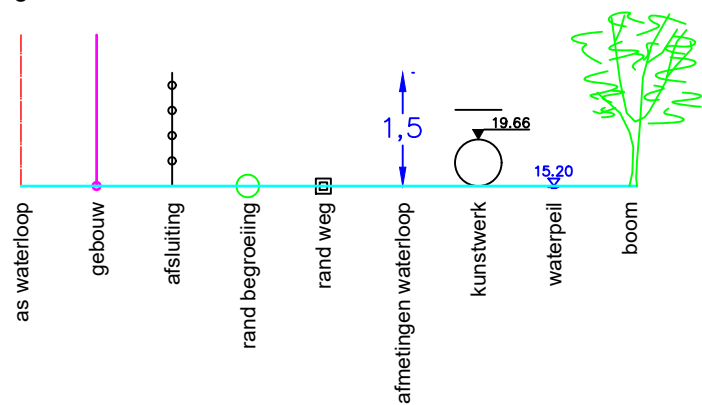

Bestaande hoogten Vaste bodem	16.00	16.06	16.26	16.39	16.38	16.33	16.29	14.63	14.62	14.63	15.93	15.97	16.01	16.02	16.00	16.03	16.01	
Slibbodem																		
Tussenafstanden		2.05	2.05	2.22	2.00	2.34	1.94	2.03	0.87	.59	1.70	2.05	2.12	1.77	1.80	2.45	2.46	
Samengetelde afstanden	-15.20	-13.15	-11.09	-8.88	-6.88	-4.54	-2.60	-.57	0.30	0.89	2.60	4.65	6.77	8.54	10.34	12.79	15.25	

Gemeente Steenokkerzeel

B2091

VHAG: 6584

Locatie atlaspunt (LB72):

Lopendebeek

DWARSPROFIELPLAN

Atlaspunt - 015

Datum opmeting: 1/01/2000

Schaal:	1/100
---------	-------

**VLAAMS-
BRABANT**