


Legende

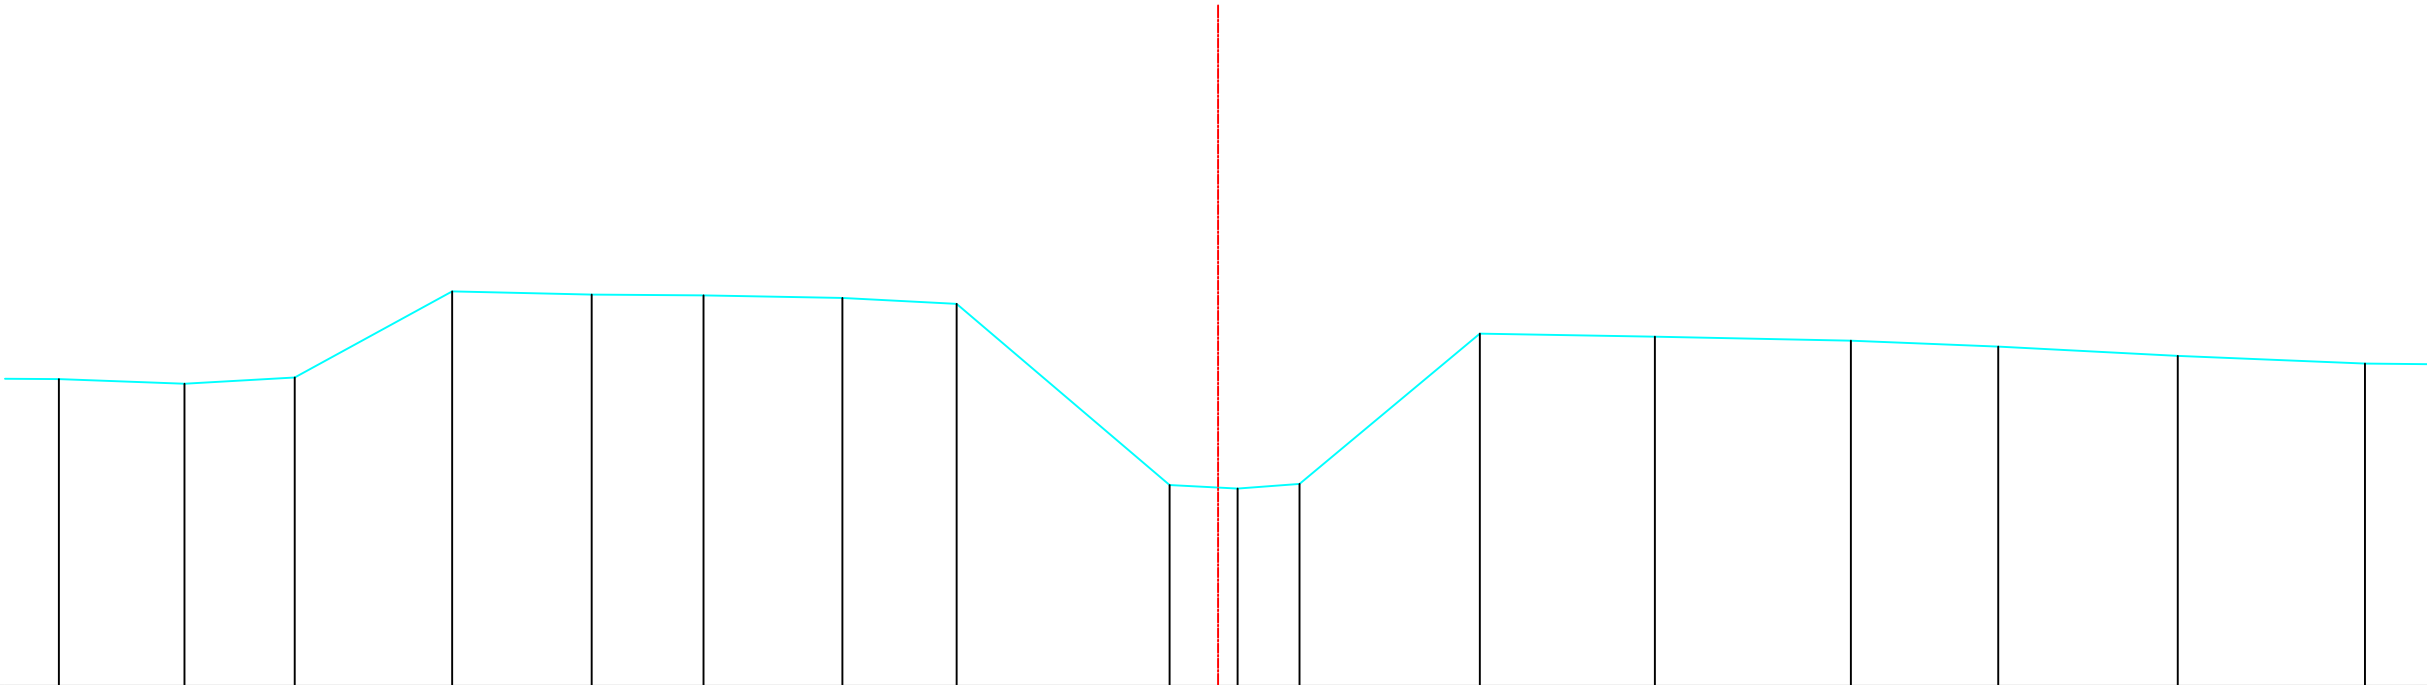

Bestaande hoogten Vaste bodem	16.06	16.00	16.08	17.22	17.18	17.17	17.13	17.05	14.66	14.61	14.67	16.66	16.62	16.57	16.49	16.37	16.26
Slibbodem																	
Tussenafstanden		1.66	1.46	2.08	1.85	1.48	1.84	1.51	2.82	0.90	0.82	2.38	2.32	2.59	1.95	2.37	2.48
Samengetelde afstanden	-15.33	-13.67	-12.21	-10.13	-8.29	-6.81	-4.97	-3.46	-1.64	0.26	1.08	3.46	5.78	8.37	10.32	12.70	15.17

Gemeente Steenokkerzeel

B2091 **Lopendebeek**

VHAG: 6584

Locatie atlaspunt (LB72): X-coördinaat: 158024,8194 Y-coördinaat: 179209,7069

DWARSPROFIELPLAN

Atlaspunt - 016
Datum opmeting: 1/01/2000
Schaal: 1/100

