
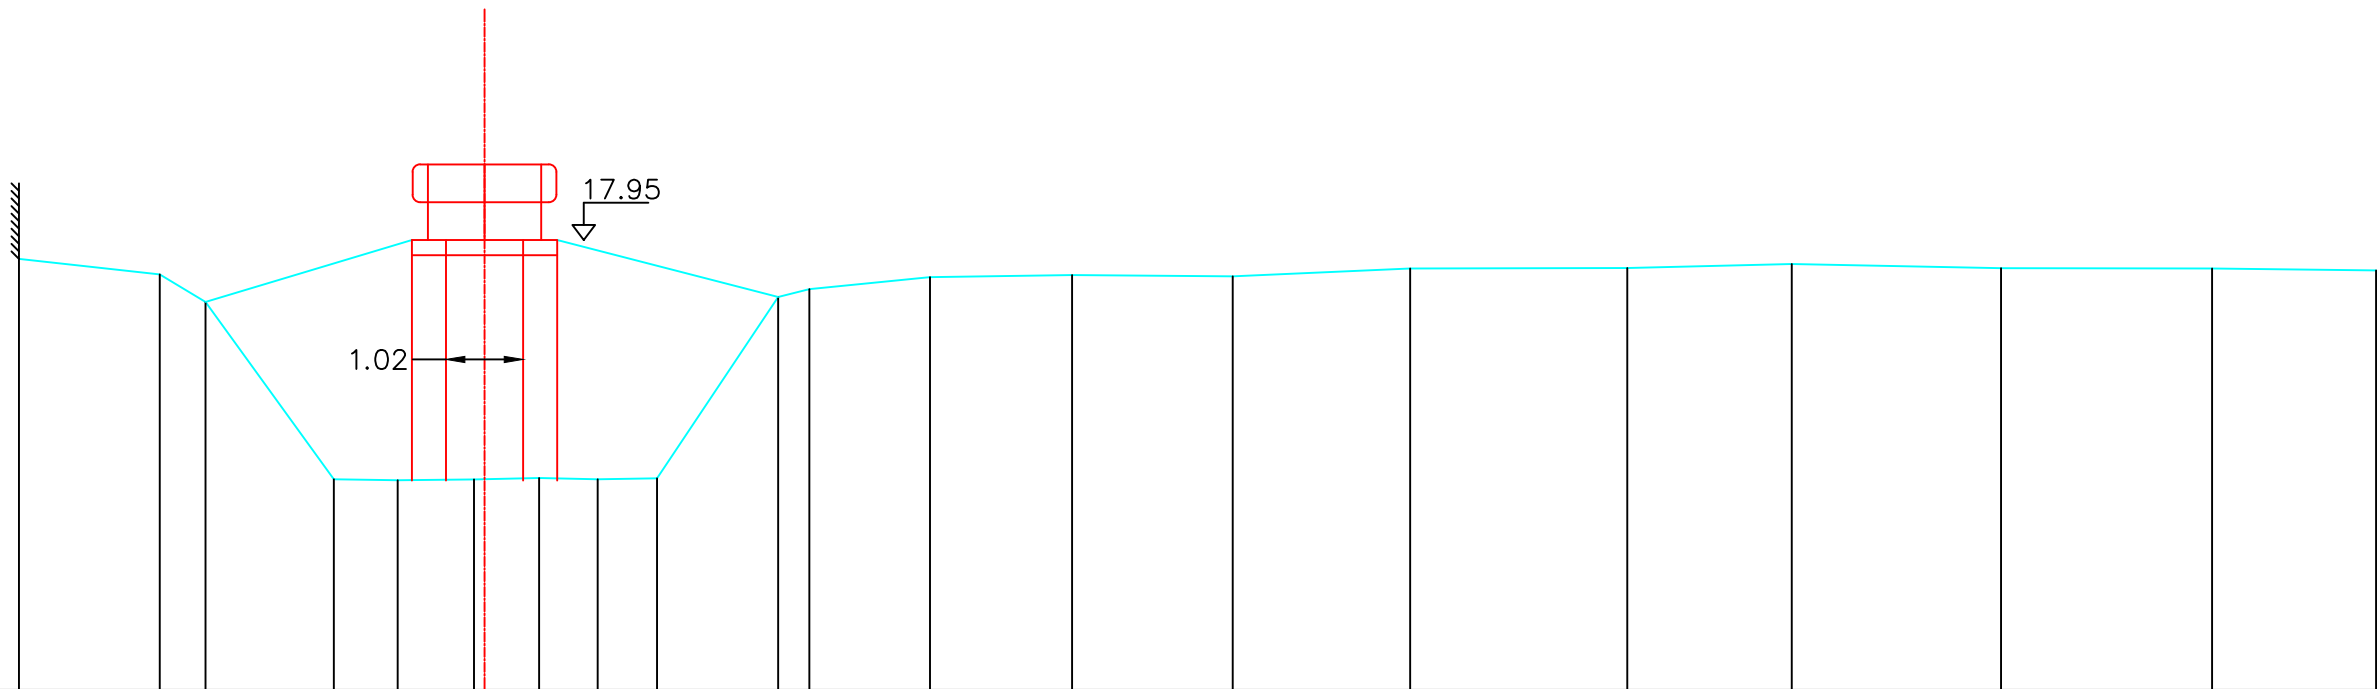


Legende

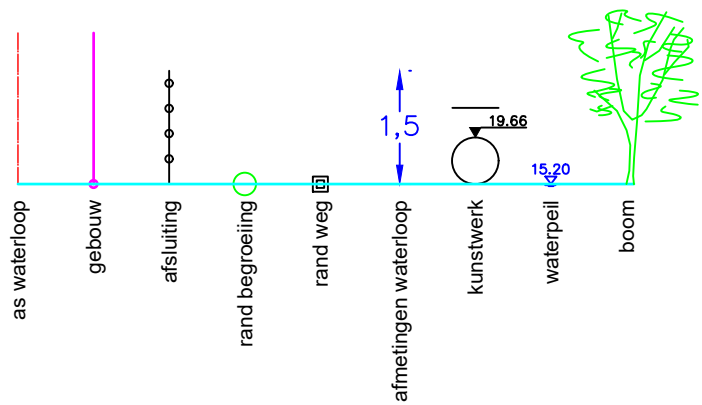

Bestaande hoogten Vaste bodem	17.70	17.50	17.13	14.79	14.77	14.79	14.80	14.79	14.80	17.20	17.30	17.46	17.49	17.47	17.57	17.58	17.63	17.58	17.57	17.55
Slibbodem																				
Tussenafstanden		1.86	0.61	1.70	0.84	1.01	0.86	0.77	0.78	1.60	.41	1.60	1.88	2.12	2.35	2.87	2.18	2.77	2.79	2.17
Samengetelde afstanden	-6.16	-4.30	-3.69	-1.99	-1.15	-1.14	0.72	1.50	2.28	3.88	4.30	5.89	7.77	9.90	12.24	15.12	17.29	20.06	22.85	25.02

Gemeente Steenokkerzeel

B2091 **Lopendebeek**

VHAG: 6584

Locatie atlaspunt (LB72): X-coördinaat: 158005,02 Y-coördinaat: 179171,0852

DWARSPROFIELPLAN

Atlaspunt - 017
Datum opmeting: 1/01/2000
Schaal: 1/100

