



Legende

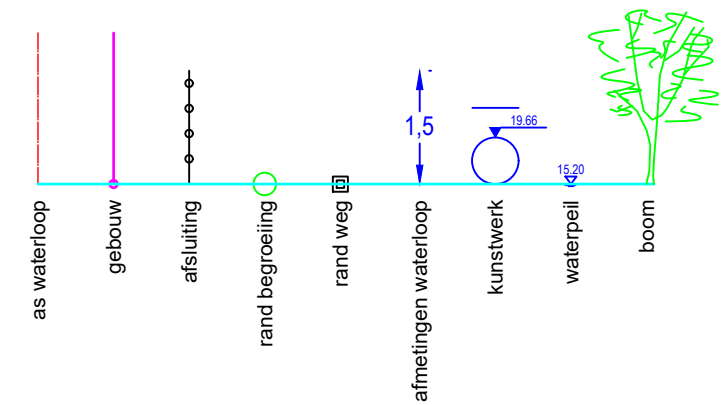

DWARSPROFIEL 1

Hsch 1/100  
Lsch 1/100  
Vvlak 15 m T.A.W.

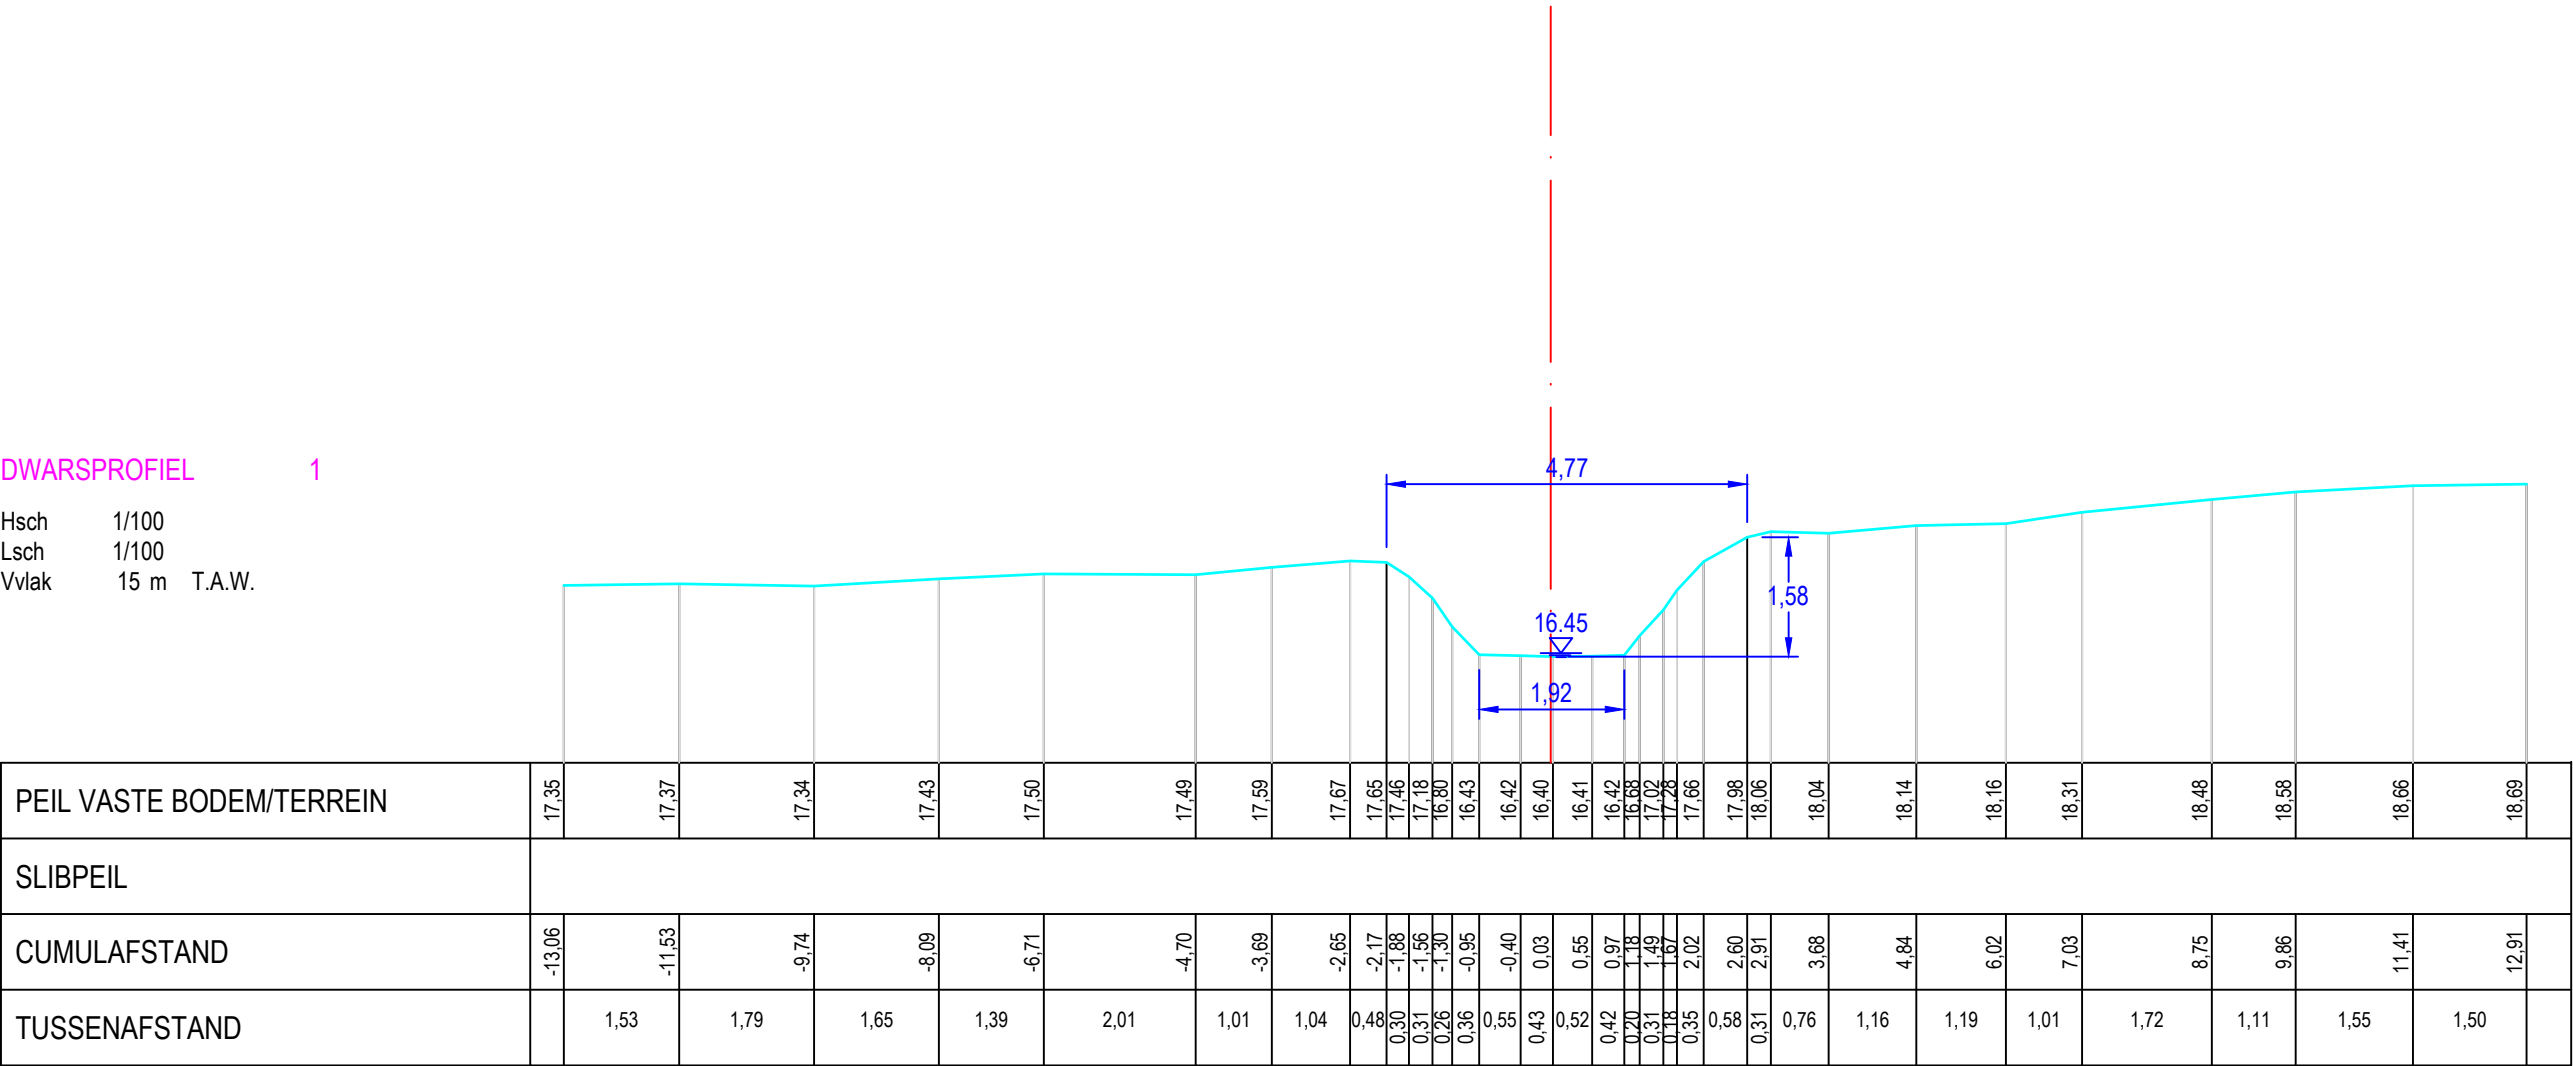

|                          |        
|--------------------------|--------|--------|-------|-------|-------|-------|-------|-------|-------|-------|-------|-------|-------|-------|-------|-------|-------|-------|-------|-------|-------|-------|-------|-------|-------|-------|-------|-------|-------|-------|-------|
| PEIL VASTE BODEM/TERREIN | 17,35  | 17,37  | 17,34 | 17,43 | 17,50 | 17,49 | 17,59 | 17,67 | 17,65 | 17,46 | 17,18 | 16,80 | 16,43 | 16,42 | 16,40 | 16,41 | 16,42 | 16,68 | 17,02 | 17,28 | 17,66 | 17,98 | 18,06 | 18,04 | 18,14 | 18,16 | 18,31 | 18,48 | 18,58 | 18,66 | 18,69 |
| SLIBPEIL                 |        |        
| CUMULAFSTAND             | -13,06 | -11,53 | -9,74 | -8,09 | -6,71 | -4,70 | -3,69 | -2,65 | -2,17 | -1,88 | -1,56 | -1,30 | -0,95 | -0,40 | 0,03  | 0,55  | 0,97  | 1,18  | 1,49  | 1,67  | 2,02  | 2,60  | 2,91  | 3,68  | 4,84  | 6,02  | 7,03  | 8,75  | 9,86  | 11,41 | 12,91 |
| TUSSENAFSTAND            |        | 1,53   | 1,79  | 1,65  | 1,39  | 2,01  | 1,01  | 1,04  | 0,48  | 0,30  | 0,31  | 0,26  | 0,36  | 0,55  | 0,43  | 0,52  | 0,42  | 0,20  | 0,31  | 0,18  | 0,35  | 0,58  | 0,31  | 0,76  | 1,16  | 1,19  | 1,01  | 1,72  | 1,11  | 1,55  | 1,50  |

Gemeente Steenokkerzeel

B6584

Lopendebeek

VHAG: 6584

Locatie atlaspunt (LB72): X-coördinaat: 157983,8449 Y-coördinaat: 179004,1579

DWARSPROFIELPLAN

Atlaspunt - 018  
Datum opmeting: 10/01/2020  
Schaal: 1/100



VLAAMS-  
BRABANT