

LEGENDE

HARDE BODEM

BEGIN BEGROEING

AS RIVER

SLIBBODEM


KRUISING AFSLUITING

KRUISING WEGRAND

KRUISING GEBOUW

BETON

METSELWERK

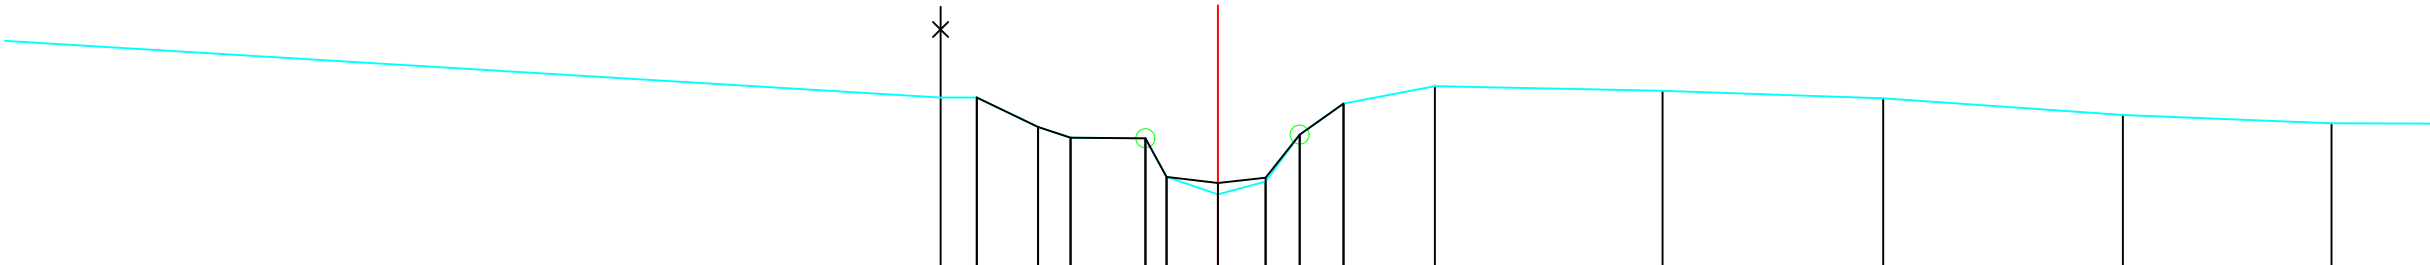

VASTE BODEM		22.28	22.28	21.89	21.75	21.74	21.23	21.00	21.17	21.79	22.20	22.43	22.37	22.27	22.05	21.94	
SLIBBODEM		22.28	21.89	21.75	21.74	21.23	21.15	21.22	21.79	22.20							
TUSSENAFSTAND	12.73	0.48	0.81	0.43	0.99	0.28	0.68	0.63	0.45	0.58	1.21	3.01	2.92	3.17	2.76	2	
KUMULAFSTAND		-2.99	-2.51	-1.70	-1.27	-0.28	0.00	0.68	1.31	1.76	2.34	3.55	6.56	9.48	12.65	15.41	