


LEGENDE

HARDE BODEM	
BEGIN BEGROEING	
AS RIVER	
SLIBBODEM	
KRUISING AFSLUITING	
KRUISING WEGRAND	
KRUISING GEBOUW	
BETON	
METSELWERK	

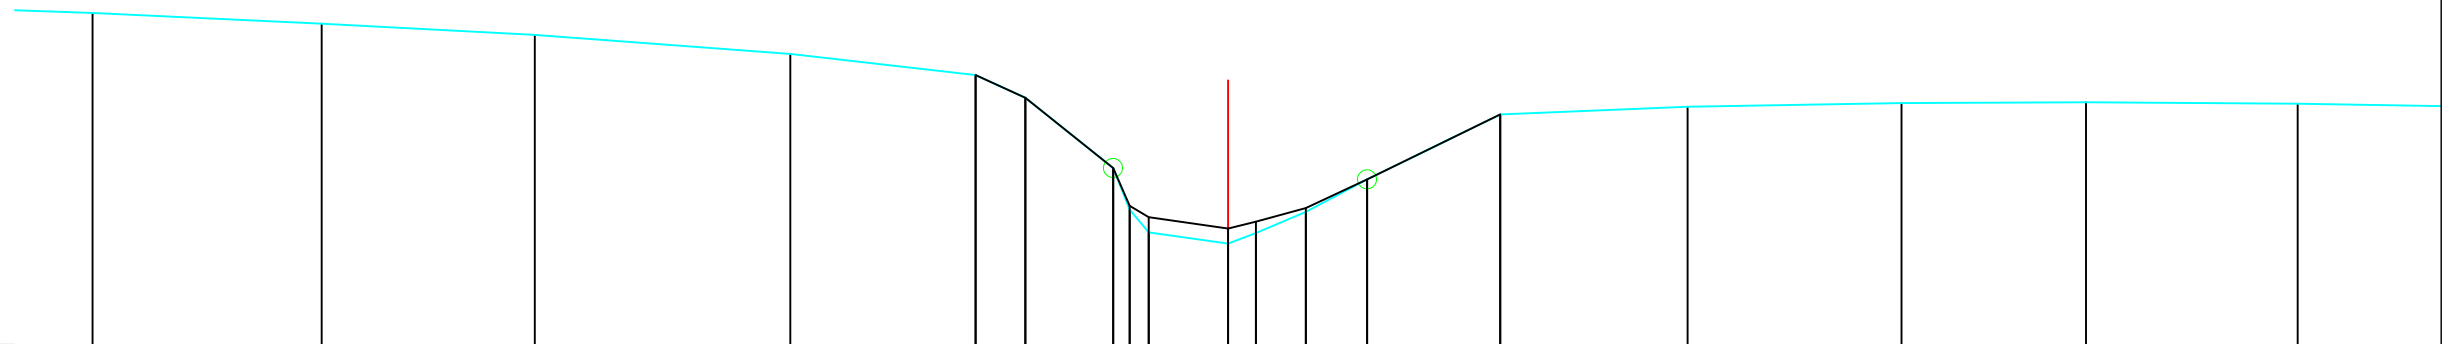

VASTE BODEM	24.39	24.25	24.10	23.85	23.57	23.27	22.34	21.79	21.49	21.34	21.48	21.76	22.19	23.05	23.15	23.20	23.21	23.19	
SLIBBODEM					23.57	23.27	22.34	21.84	21.69	21.54	21.63	21.81	22.19	23.05					
TUSSENAFSTAND		3.03	2.82	3.38	2.45	0.66	1.16	0.22	0.25	1.05	0.37	0.66	0.81	1.76	2.48	2.83	2.44	2.80	3.09
KUMULAFSTAND	-15.02	-11.99	-9.17	-5.79	-3.34	-2.68	-1.52	-1.30	-1.05	0.00	0.37	1.03	1.84	3.60	6.08	8.91	11.35	14.15	

Gemeente Sint-Pieters-Leeuw B1019 Lotbeek VHAG: 7129 Locatie atlaspunt (LB72): X-coördinaat: 144709,9618 Y-coördinaat: 163429,2597		DWARSPROFIELPLAN Atlaspunt - 032 Datum opmeting: 15/06/2004 Schaal: 1/100	 VLAAMS- BRABANT
--	--	--	---