


LEGENDE

HARDE BODEM	
BEGIN BEGROEING	
AS RIVER	
SLIBBODEM	
KRUISING AFSLUITING	
KRUISING WEGRAND	
KRUISING GEBOUW	
BETON	
METSELWERK	

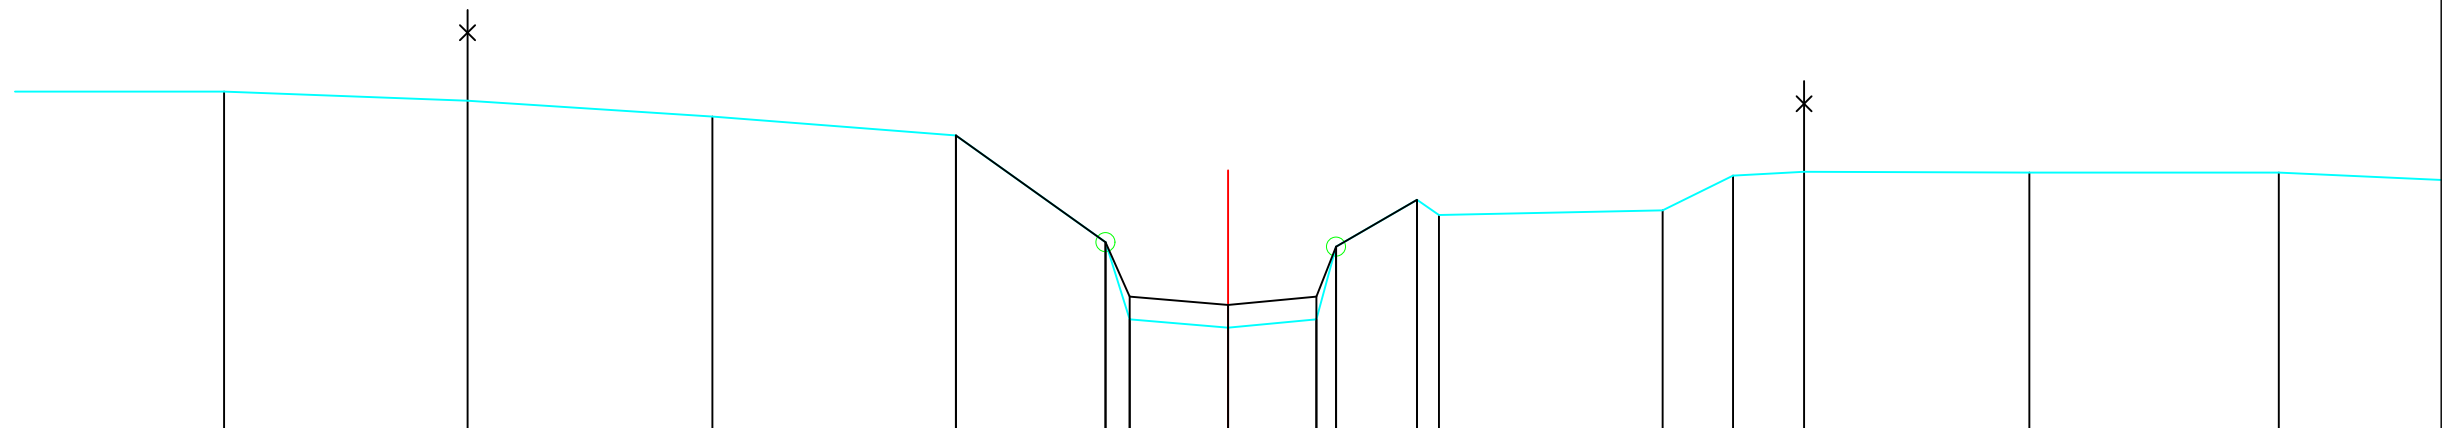

VASTE BODEM	24.54	24.42	24.21	23.96	22.55	21.53	21.42	21.53	23.11	22.97	23.43	23.48	23.47	23.47		
SLIBBODEM				23.96	22.55	21.83	21.72	21.83	23.11							
TUSSENAFSTAND	4.53	3.22	3.24	3.22	1.98	0.32	1.30	1.17	0.26	1.07	2.96	0.93	0.94	2.98	3.30	2.62
KUMULAFSTAND	-13.28	-10.06	-6.82	-3.60	-1.62	-1.30	0.00	1.17	1.43	2.50	5.75	6.68	7.62	10.60	13.90	

Gemeente Sint-Pieters-Leeuw <b>B1019 Lotbeek</b> VHAG: 7129 Locatie atlaspunt (LB72): X-coördinaat: 144347,0098 Y-coördinaat: 163099,0514		DWARSPROFIELPLAN Atlaspunt - 044 Datum opmeting: 15/06/2004 Schaal: 1/100	
--	--	--	--