


LEGENDE

HARDE BODEM	
BEGIN BEGROEING	
AS RIVER	
SLIBBODEM	
KRUISING AFSLUITING	
KRUISING WEGRAND	
KRUISING GEBOUW	
BETON	
METSELWERK	

KW7129\_101  
zicht stroomopwaarts

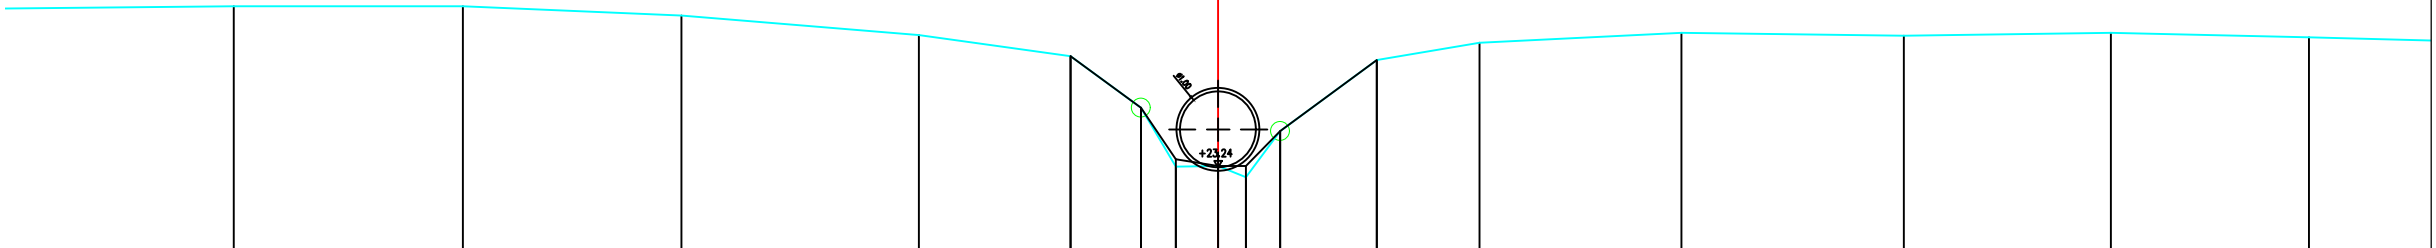

VASTE BODEM	25.37	25.37	25.25	24.99	24.71	24.03	23.25	23.26	23.11	23.72	24.66	24.89	25.02	24.98	25.02	24.96	
SLIBBODEM					24.71	24.03	23.35	23.26	23.26	23.72	24.66						
TUSSENAFSTAND	3.32	3.03	2.89	3.14	2.01	0.93	0.46	0.56	0.37	0.45	1.28	1.36	2.67	2.94	2.74	2.62	2.77
KUMULAFSTAND	-13.02	-9.99	-7.10	-3.96	-1.95	-1.02	-0.56	0.00	0.37	0.82	2.10	3.46	6.13	9.07	11.81	14.43	

Gemeente Beersel		
<b>B1019</b>	<b>Lotbeek</b>	
VHAG: 7129		DWARSPROFIELPLAN
Locatie atlaspunt (LB72): X-coördinaat: 143842,891 Y-coördinaat: 162581,0529		Atlaspunt - 061
		Datum opmeting: 15/06/2004
		Schaal: 1/100