

LEGENDE

HARDE BODEM

BEGIN BEGROEIING

AS RIVIER

SLIBBODEM


KRUISING AFSLUITING

KRUISING WEGRAND

KRUISING GEBOUW

BETON

METSELWERK

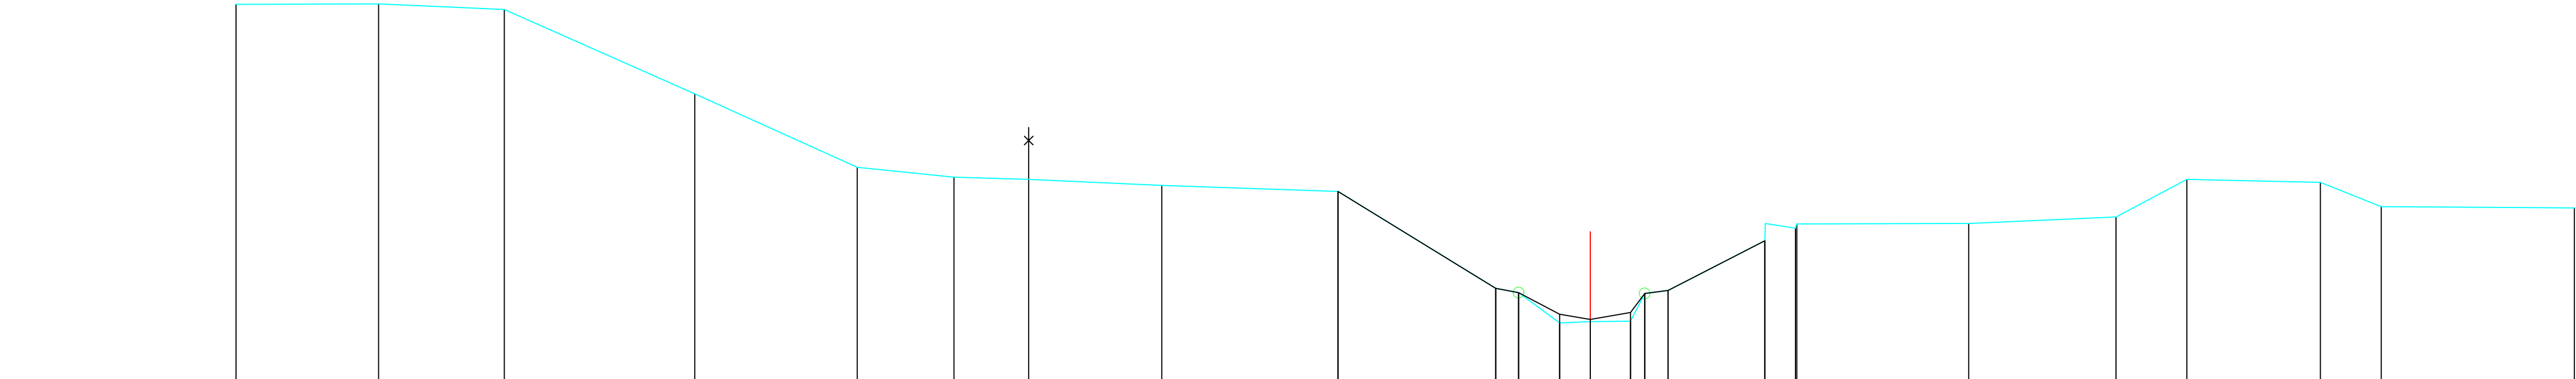

VASTE BODEM	30.76		30.77		30.64		28.69		26.99		26.76		26.71		26.57		26.43			24.19	24.09	23.39	23.42	23.43	24.07	24.14			25.29	25.69	25.68		25.69		25.84	26.71	26.64	26.08	26.05					
SLIBBODEM																					26.43			24.19	24.09	23.59	23.47	23.42	23.63	23.43	24.07	24.14			25.29									
TUSSENAFSTAND		3.30		2.91		4.41		3.76		2.24		1.73		3.08		4.08		3.65	0.53	0.95	0.71	0.93	0.33	0.54		2.24	0.70	0.00		3.98		3.41	1.64	3.09	1.41	4.47								
KUMULAFSTAND	-31.35		-28.05		-25.14		-20.73		-16.97		-14.73		-13.00		-9.92		-5.84		-2.19	-1.66	-0.71	0.00	0.93	1.26	1.80			4.04	4.05	4.75	4.78		8.76		12.17	13.81	16.90	18.31	22.78					