


LEGENDE	
HARDE BODEM	
BEGIN BEGROEING	
AS RIVIER	
SLIBBODEM	
KRUISING AFSLUITING	
KRUISING WEGRAND	
KRUISING GEBOUW	
BETON	
METSELWERK	

KW7129_131
zicht stroomopwaarts

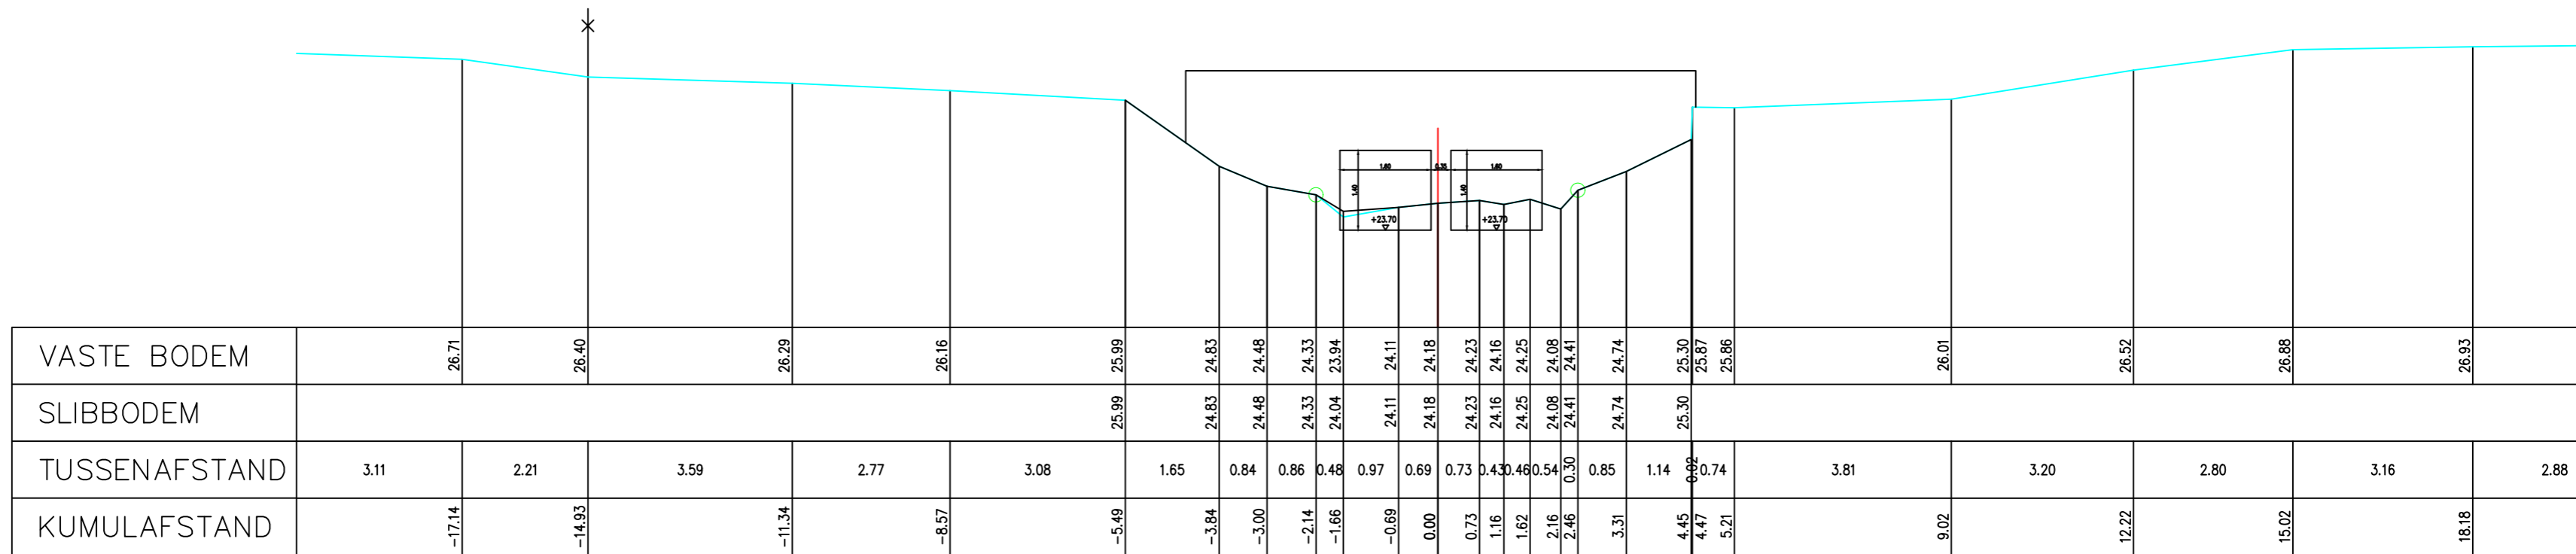

VASTE BODEM	26.71	26.40	26.29	26.16	25.99	25.99	24.83	24.48	24.33	24.33	24.04	23.94	24.11	24.18	24.23	24.16	24.16	24.25	24.08	24.41	24.41	24.74	24.74	25.30	25.30	25.87	25.86	26.01	26.52	26.88	26.93
SLIBBODEM						25.99	24.83	24.48	24.33	24.04	24.11	24.18	24.18	24.23	24.16	24.16	24.25	24.08	24.41	24.41	24.74	24.74	25.30	25.30	25.87	25.86	26.01	26.52	26.88	26.93	
TUSSENAFSTAND	3.11	2.21	3.59	2.77	3.08	1.65	0.84	0.86	0.48	0.97	0.69	0.73	0.43	0.46	0.54	0.30	0.85	1.14	0.92	0.74	3.81	3.20	2.80	3.16	2.88						
KUMULAFSTAND	-17.14	-14.93	-11.34	-8.57	-5.49	-3.84	-3.00	-2.14	-1.66	-0.69	0.00	0.73	1.16	1.62	2.16	2.46	3.31	4.45	4.47	5.21	9.02	12.22	15.02	18.18							

Gemeente Beersel B1019 Lotbeek VHAG: 7129 Locatie atlaspunt (LB72): X-coördinaat: 143527,6905 Y-coördinaat: 162153,7286	DWARSPROFIELPLAN Atlaspunt - 076 Datum opmeting: 15/06/2004 Schaal: 1/100	 VLAAMS- BRABANT
---	--	--------------------------------