

- LEGENDE
- = RAND VAN DE OEVERBEGROEIING

= VASTE BODEM


= SLIBBODEM

= AS WATERLOOP

= KRUISING GEBOUW

= KRUISING AFSLUITING

= HAAG

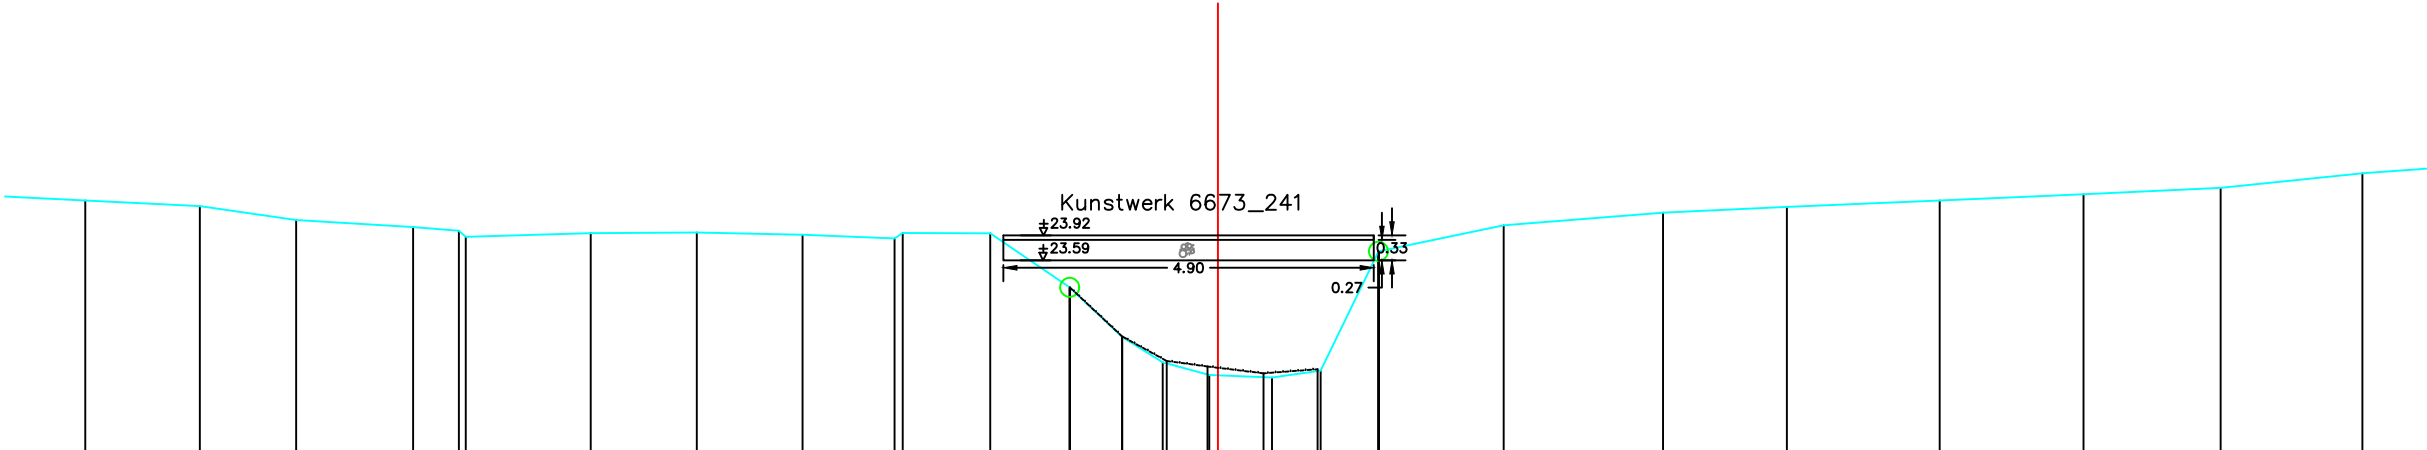

HOOGTEPEIL	24.39	24.32	24.13	24.04	23.99	23.91	23.96	23.97	23.94	23.89	23.96	23.96	23.24	22.59	22.25	22.09	22.05	22.14	23.72	24.06	24.23	24.31	24.39	24.47	24.56	24.75		
SLIB														23.24	22.59	22.27	22.20	22.11	22.16									
KUMULAFSTAND	-14.98	-13.47	-12.20	-10.65	-10.04	-9.95	-8.30	-6.89	-5.49	-4.28	-4.17	-3.01	-1.96	-1.27	-0.73	-0.12	0.00	0.71	1.36	2.13	3.78	5.89	7.53	9.55	11.45	13.26	15.14	
TUSSENAFSTAND	1.39	1.51	1.27	1.55	0.61	0.09	1.65	1.40	1.40	1.22	0.11	1.16	1.05	0.69	0.54	0.62	0.12	0.71	0.64	0.77	1.65	2.11	1.64	2.02	1.90	1.81	1.88	1.