

- LEGENDE
- = RAND VAN DE OEVERBEGROEIING

= VASTE BODEM

= SLIBBODEM


= AS WATERLOOP

= KRUISING GEBOUW

= KRUISING AFSLUITING

= HAAG

Kunstwerk 6673_251

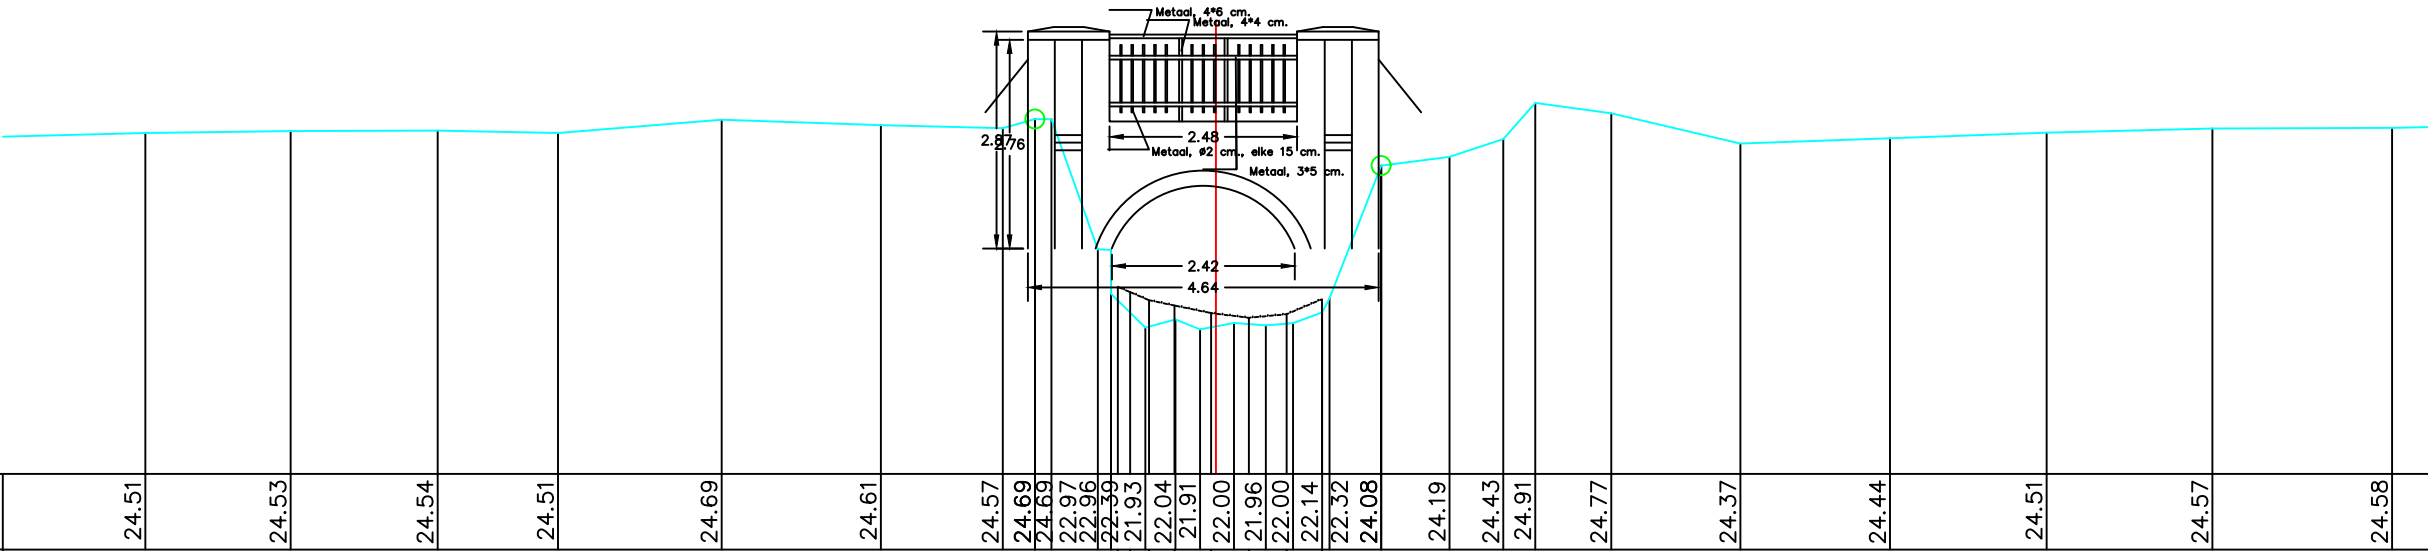

HOOGTEPEIL	24.51	24.53	24.54	24.51	24.69	24.61	24.57	24.69	24.69	22.97	22.96	22.39	22.39	21.93	22.04	21.91	22.00	21.96	22.00	22.14	22.32	24.08	24.19	24.43	24.91	24.77	24.37	24.44	24.51	24.57	24.58
SLIB										22.47	22.40	22.40	22.30	22.23	22.13	22.07	22.11	22.31													
KUMULAFSTAND	-14.16	-12.24	-10.30	-8.70	-6.54	-4.43	-2.82	-2.39	-2.18	-1.56	-1.39	-1.39	-0.93	-0.54	-0.21	0.00	0.24	0.66	1.02	1.40	1.50	2.19	3.09	3.80	4.22	5.23	6.94	8.92	10.99	13.18	15.56
TUSSENAFSTAND	2.02	1.92	1.94	1.59	2.16	2.11	1.61	0.43	0.22	0.61	0.17	0.46	0.40	0.33	0.21	0.24	0.42	0.36	0.38	0.10	0.68	0.90	0.71	0.42	1.00	1.71	1.98	2.07	2.19	2.38	

Gemeente Grimbergen

B1044 Maalbeek

VHAG: 6673

Locatie atlaspunt (LB72): X-coördinaat: 149108,5072 Y-coördinaat: 180241,7195

DWARSPROFIELPLAN

Atlaspunt - 135
Datum opmeting: 1/05/2003
Schaal: 1/100

