


- LEGENDE
- = RAND VAN DE OEVERBEGROEIING
- = VASTE BODEM
- = SLIBBODEM
- = AS WATERLOOP
- = KRUISING GEBOUW
- = KRUISING AFSLUITING
- = HAAG

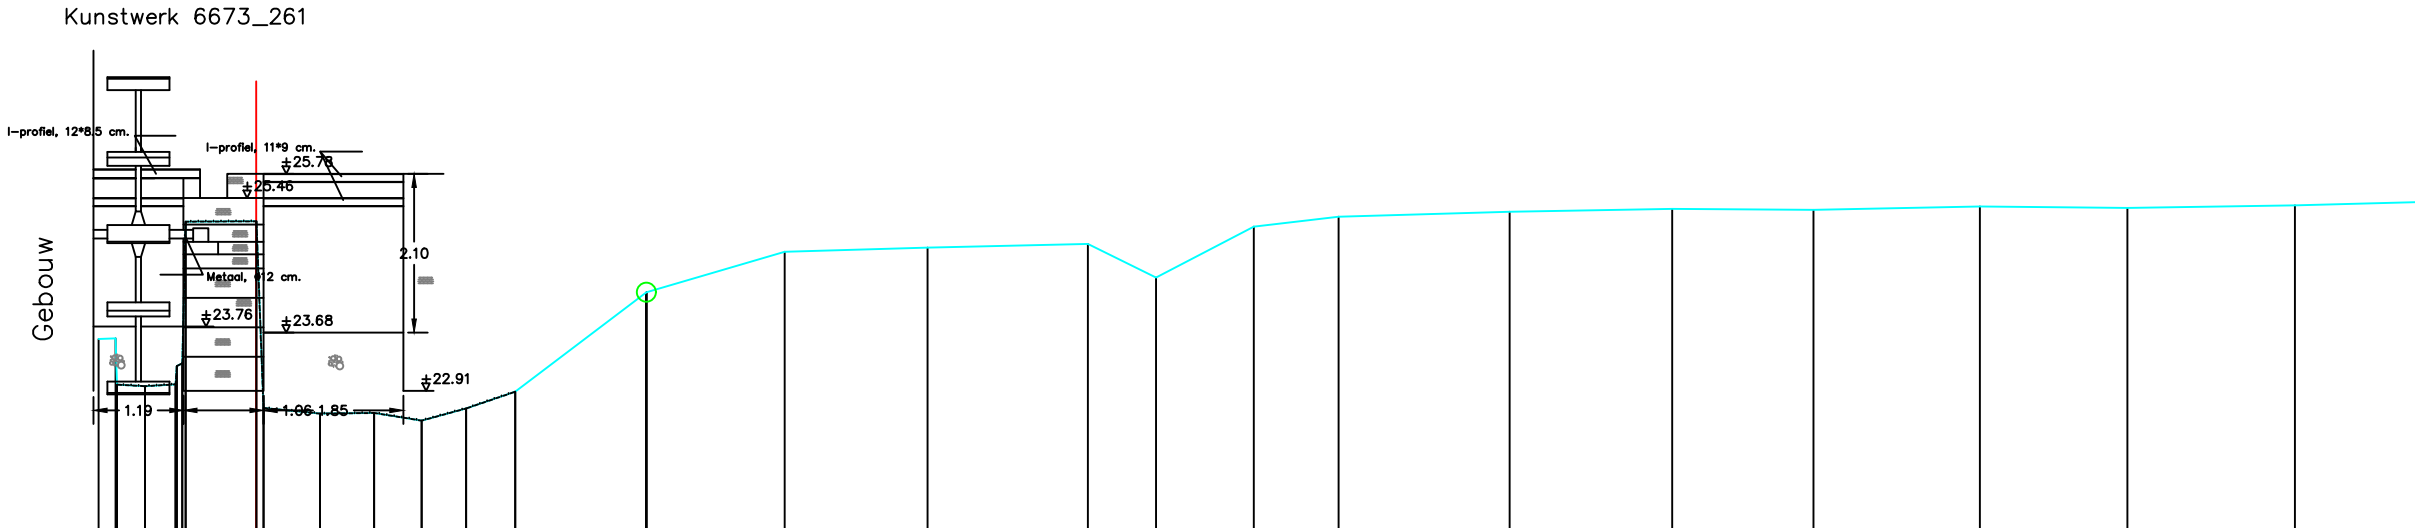

HOOGTEPEIL		23.59	23.60	22.99	22.97	22.99	23.23	23.27	25.14	25.15	22.68	22.61	22.61	22.51	22.67	22.89		24.21		24.75		24.80		24.85		24.41		25.08		25.21		25.27		25.31		25.30		25.34		25.32		25.36			
SLIB				22.99	22.97	22.99	23.23	23.27	25.14	25.15	22.68	22.61	22.61	22.51	22.67	22.89																													
KUMULAFSTAND		-2.08	-1.86	-1.84	-1.47	-1.07	-0.98	-0.93	0.00	0.00	0.10	0.84	1.56	2.19	2.78	3.43		5.16		6.99		8.88		11.00		11.90		13.20		14.32		16.58		18.73		20.60		22.80		24.75		26.97			
TUSSENAFSTAND		0.22	0.02	0.02	0.57	0.41	0.04	0.01	0.00	0.00	0.09	0.75	0.71	0.63	0.59	0.65		1.73		1.83		1.89		2.12		0.90		1.29		1.12		2.26		2.15		1.87		2.20		1.95		2.22		2.01	