

- LEGENDE
- = RAND VAN DE OEVERBEGROEIING

= VASTE BODEM


= SLIBBODEM

= AS WATERLOOP

= KRUISING GEBOUW

= KRUISING AFSLUITING

= HAAG

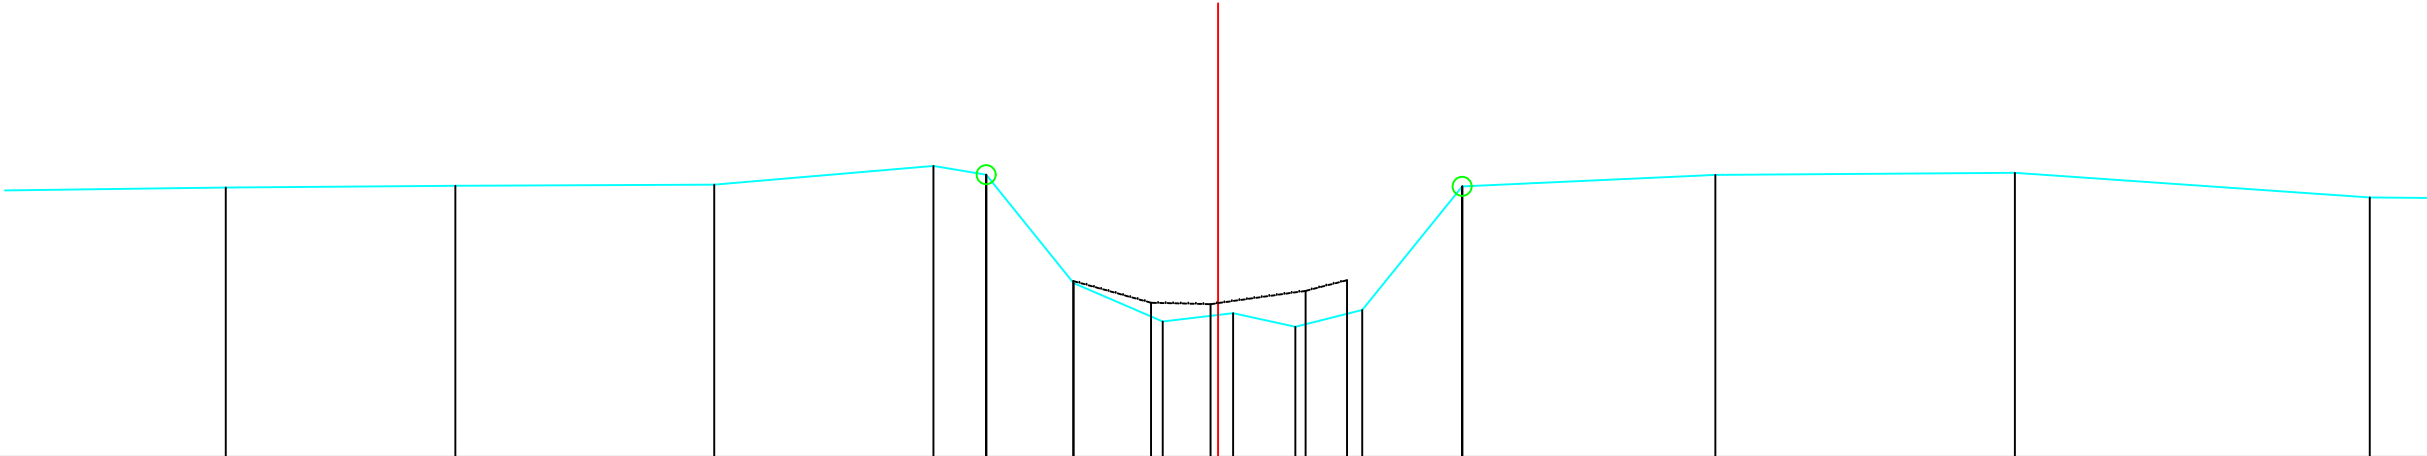

HOOGTEPEIL	25.56	25.59	25.60	25.85	25.73	24.30	23.79	23.90	23.72	23.94	25.58	25.73	25.76	25.43	
SLIB						24.33	24.04	24.02	24.20	24.34					
KUMULAFSTAND	-13.13	-10.09	-6.66	-3.76	-3.07	-1.91	-0.73	0.00	0.20	1.02	1.91	3.23	6.58	10.54	
TUSSENAFSTAND	3.11	3.04	3.42	2.90	0.70	1.16	1.18	0.73	0.20	0.82	0.88	1.32	3.35	3.96	4.69

Gemeente Grimbergen

B1044 **Maalbeek**

VHAG: 6673

Locatie ataspunt (LB72): X-coördinaat: 148517,2126 Y-coördinaat: 179990,5677

DWARSPROFIELPLAN

Ataspunt - 155
Datum opmeting: 1/05/2003
Schaal: 1/100

