

- LEGENDE
- = RAND VAN DE OEVERBEGROEIING

= VASTE BODEM


= SLIBBODEM

= AS WATERLOOP

= KRUISING GEBOUW

= KRUISING AFSLUITING

= HAAG

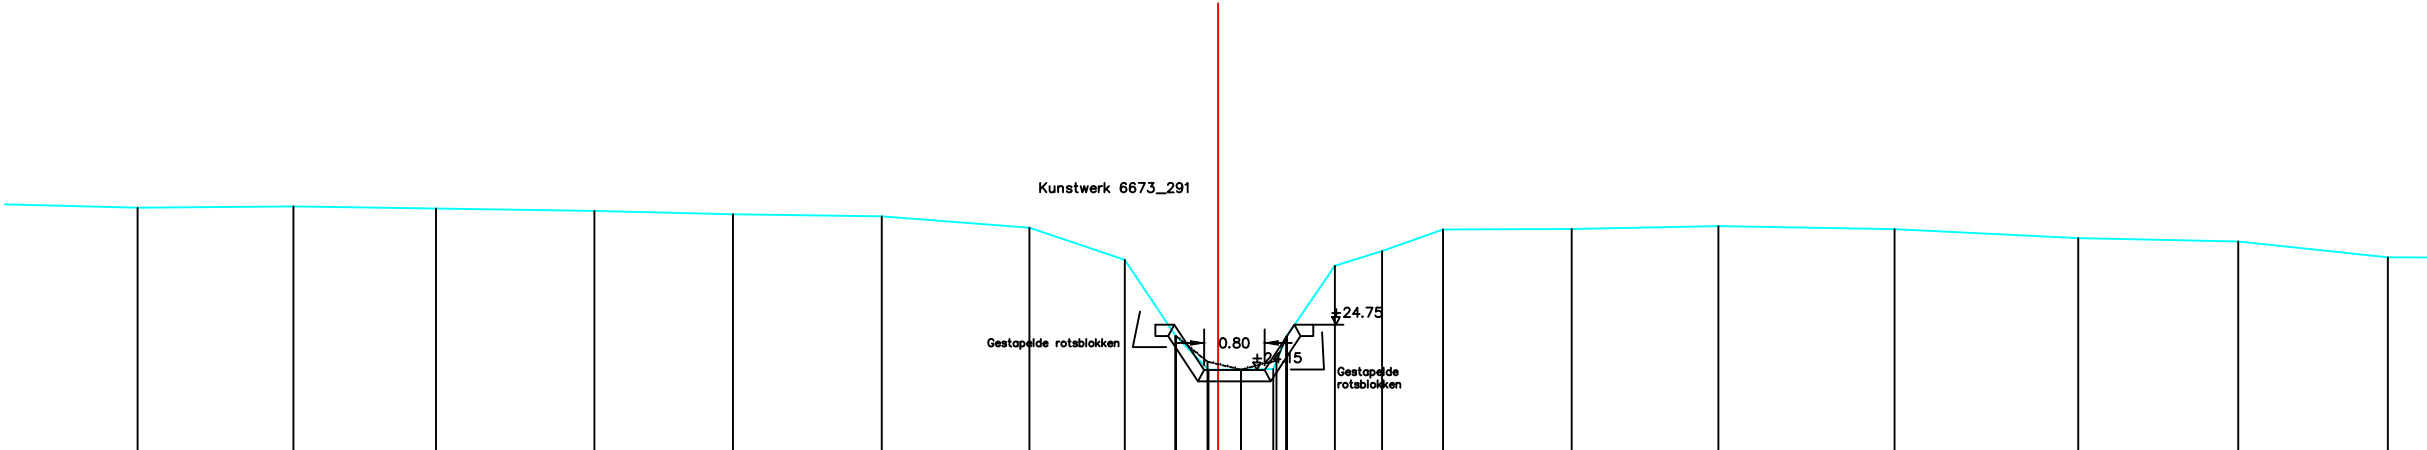

HOOGTEPEIL	26.30	26.31	26.29	26.25	26.21	26.18	26.03	25.61	24.60	24.16	24.16	24.16	24.59	25.53	25.72	26.01	26.02	26.05	26.01	25.89	25.85	25.64
SLIB									24.60	24.26	24.16	24.28	24.59									
KUMULAFSTAND	-14.29	-12.23	-10.34	-8.25	-6.42	-4.45	-2.49	-1.23	-0.56	-0.13	0.00	0.30	0.73	0.91	1.55	2.17	2.98	4.68	6.62	8.95	11.38	13.50
TUSSENAFSTAND	2.14	2.06	1.89	2.09	1.83	1.97	1.95	1.26	0.67	0.43	0.13	0.30	0.43	0.18	0.64	0.63	0.81	1.70	1.94	2.33	2.43	2.12