

- LEGENDE
- = RAND VAN DE OEVERBEGROEIING

= VASTE BODEM


= SLIBBODEM

= AS WATERLOOP

= KRUISING GEBOUW

= KRUISING AFSLUITING

= HAAG

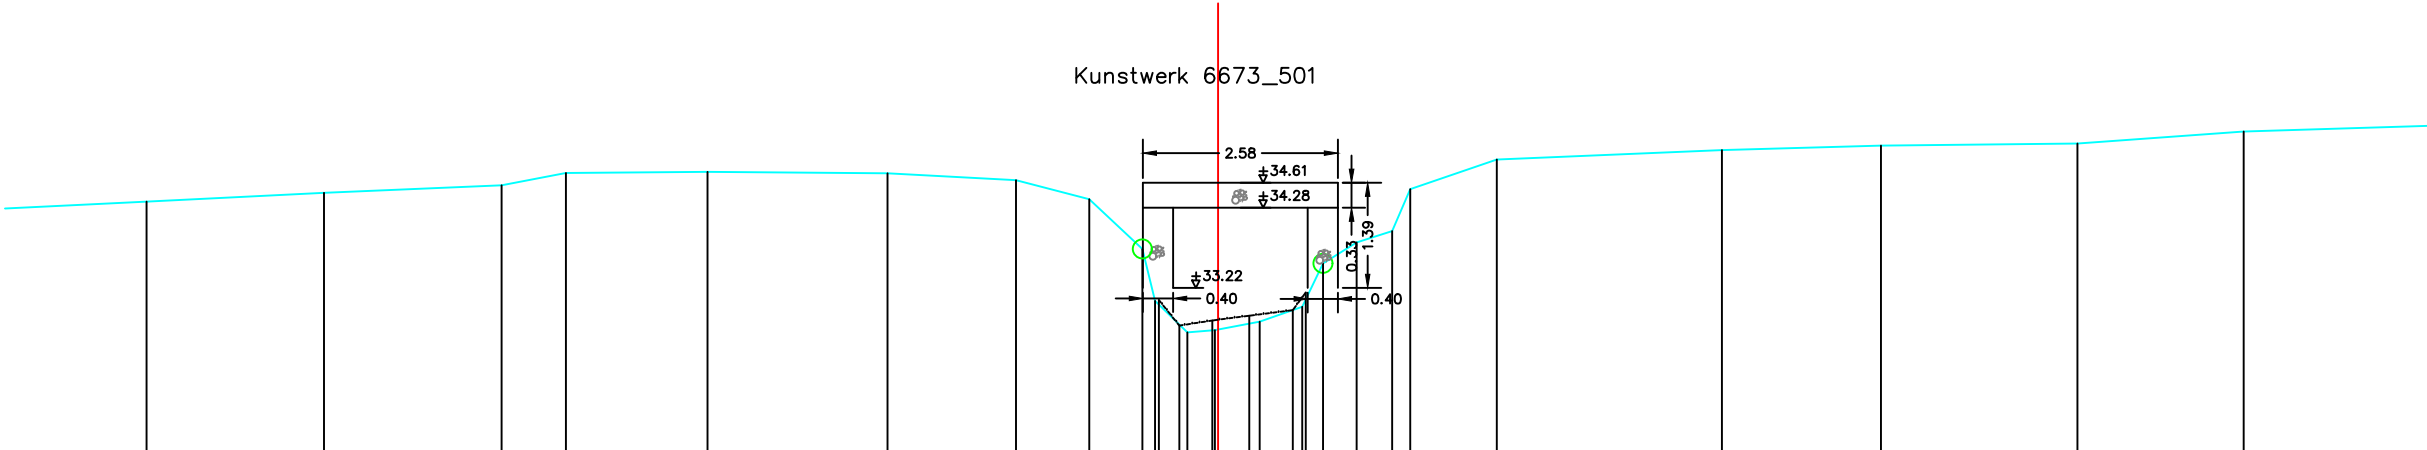

HOOGTEPEIL	34.38	34.49	34.59	34.76	34.77	34.75	34.66	34.41	33.75	33.06	32.65	32.68	32.79	32.99	33.56	33.84	33.99	34.54	34.93	35.06	35.12	35.15	35.30		
SLIB									33.07	32.74	32.80	32.87	32.94	33.17											
KUMULAFSTAND	-14.17	-11.83	-9.48	-8.63	-6.75	-4.37	-2.67	-1.70	-1.00	-0.83	-0.41	-0.04	0.00	0.55	1.11	1.39	1.83	2.30	2.54	3.69	6.67	8.77	11.37	13.57	
TUSSENAFSTAND	2.79	2.35	2.35	0.85	1.87	2.38	1.70	0.97	0.70	0.17	0.43	0.36	0.04	0.55	0.56	0.28	0.44	0.47	0.24	1.14	2.98	2.10	2.60	2.20	4.10