


DWARSPROFIEL 10

Hsch 1/100
Lsch 1/100
Vvlak 33 m T.A.W.

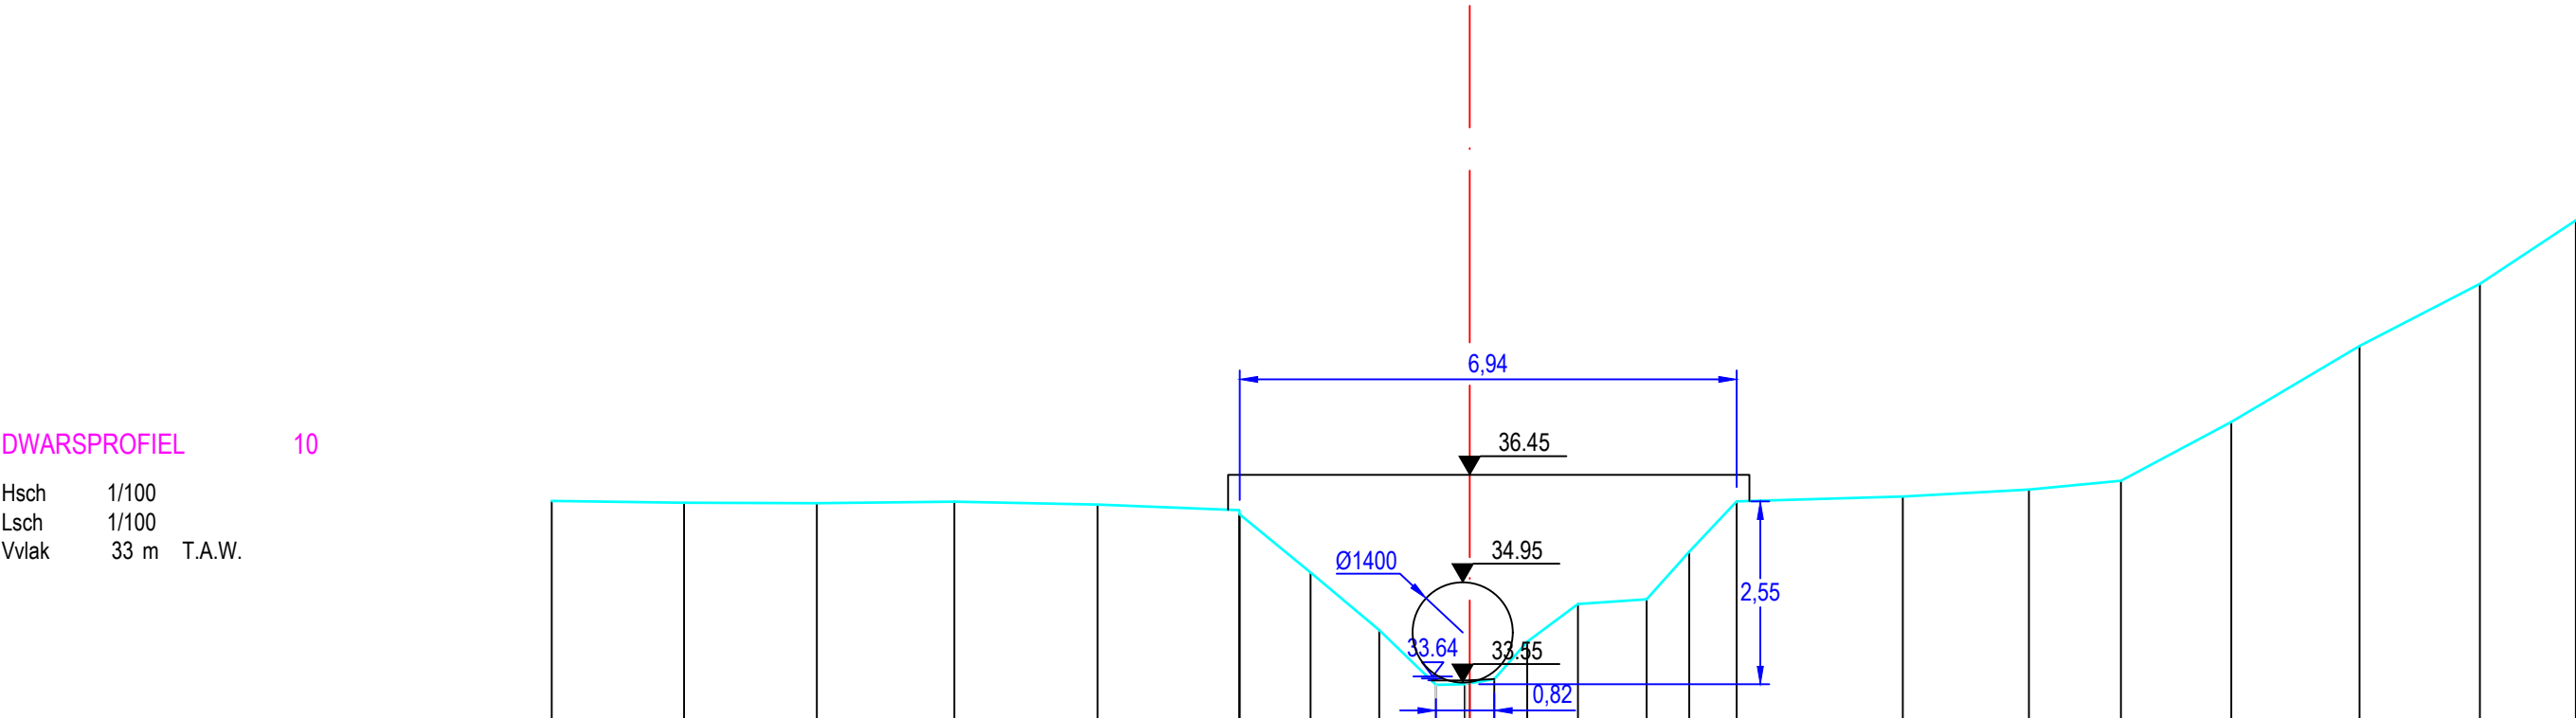

PEIL VASTE BODEM/TERREIN	36.09	36.06	36.06	36.08	36.04	35.98	35.09	34.29	33.52	33.53	33.60	34.12	34.65	34.71	35.38	36.08	36.15	36.25	36.37	37.19	38.25	39.12	40.01
SLIBPEIL									33.52	33.58													
CUMULAFSTAND	-12.82	-10.97	-9.12	-7.20	-5.20	-3.22	-2.22	-1.26	-0.47	-0.07	0.34	0.80	1.51	2.47	3.06	3.73	6.05	7.81	9.09	10.63	12.42	14.11	15.45
TUSSENAFSTAND		1.85	1.86	1.92	2.00	1.98	0.99	0.96	0.79	0.40	0.41	0.46	0.71	0.96	0.60	0.66	2.32	1.76	1.28	1.54	1.79	1.68	1.34