


DWARSPROFIEL 11

Hsch 1/100
Lsch 1/100
Vvlak 33 m T.A.W.

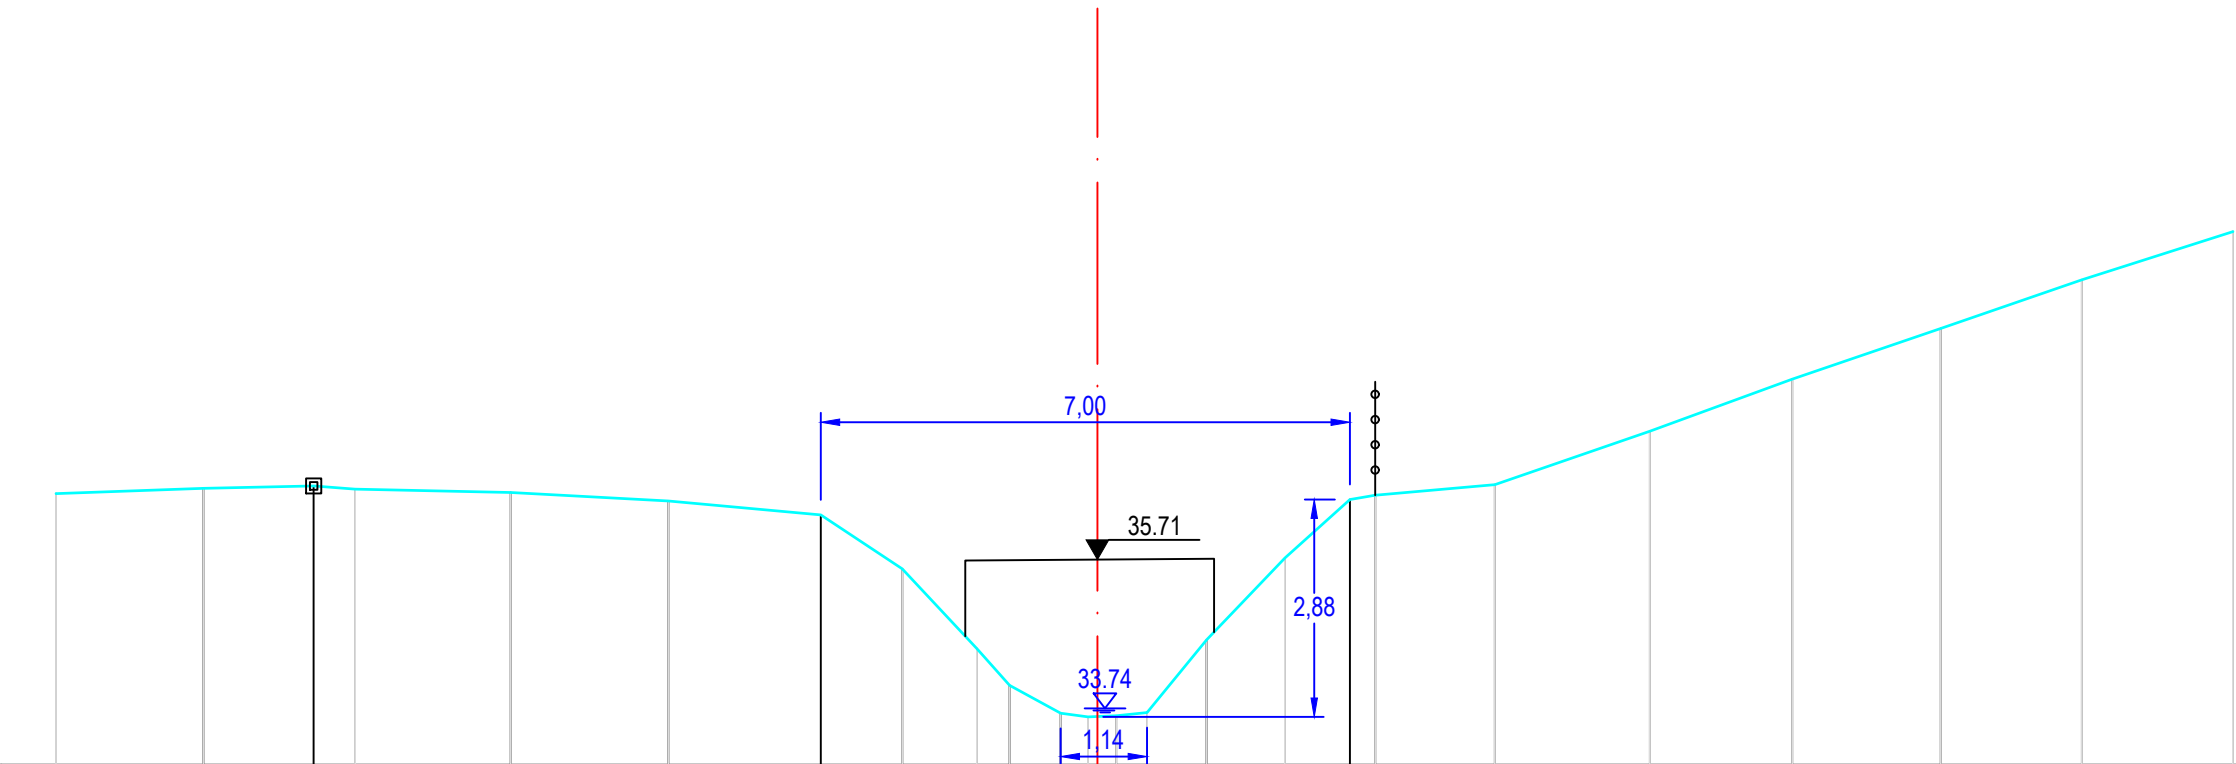

PEIL VASTE BODEM/TERREIN	36.58	36.65	36.69	36.65	36.60	36.49	36.30	35.59	34.54	34.05	33.68	33.63	33.65	33.69	34.65	35.73	36.51	36.56	36.70	37.41	38.10	38.77	39.41	40.05
SLIBPEIL																								
CUMULAFSTAND	-13.78	-11.83	-10.37	-9.82	-7.76	-5.68	-3.66	-2.58	-1.59	-1.16	-0.49	-0.12	0.25	0.66	1.44	2.48	3.34	3.67	5.26	7.31	9.19	11.16	13.02	15.02
TUSSENAFSTAND		1.95	1.46	0.55	2.06	2.08	2.02	1.08	0.99	0.43	0.68	0.36	0.37	0.41	0.79	1.04	0.86	0.33	1.58	2.05	1.88	1.97	1.87	2.00