



Legende

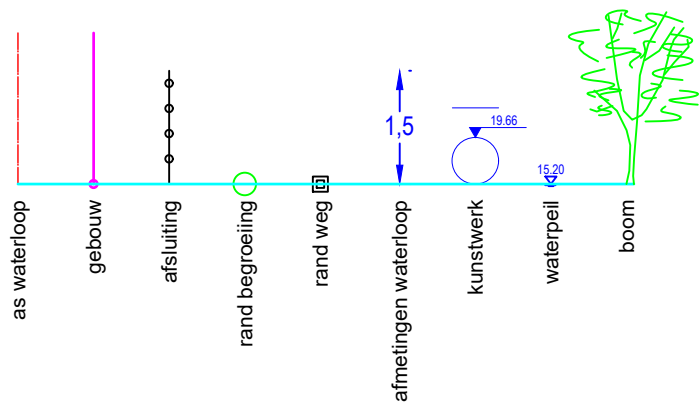

DWARSPROFIEL 1

Hsch 1/100
Lsch 1/100
Vvlak 35 m T.A.W.

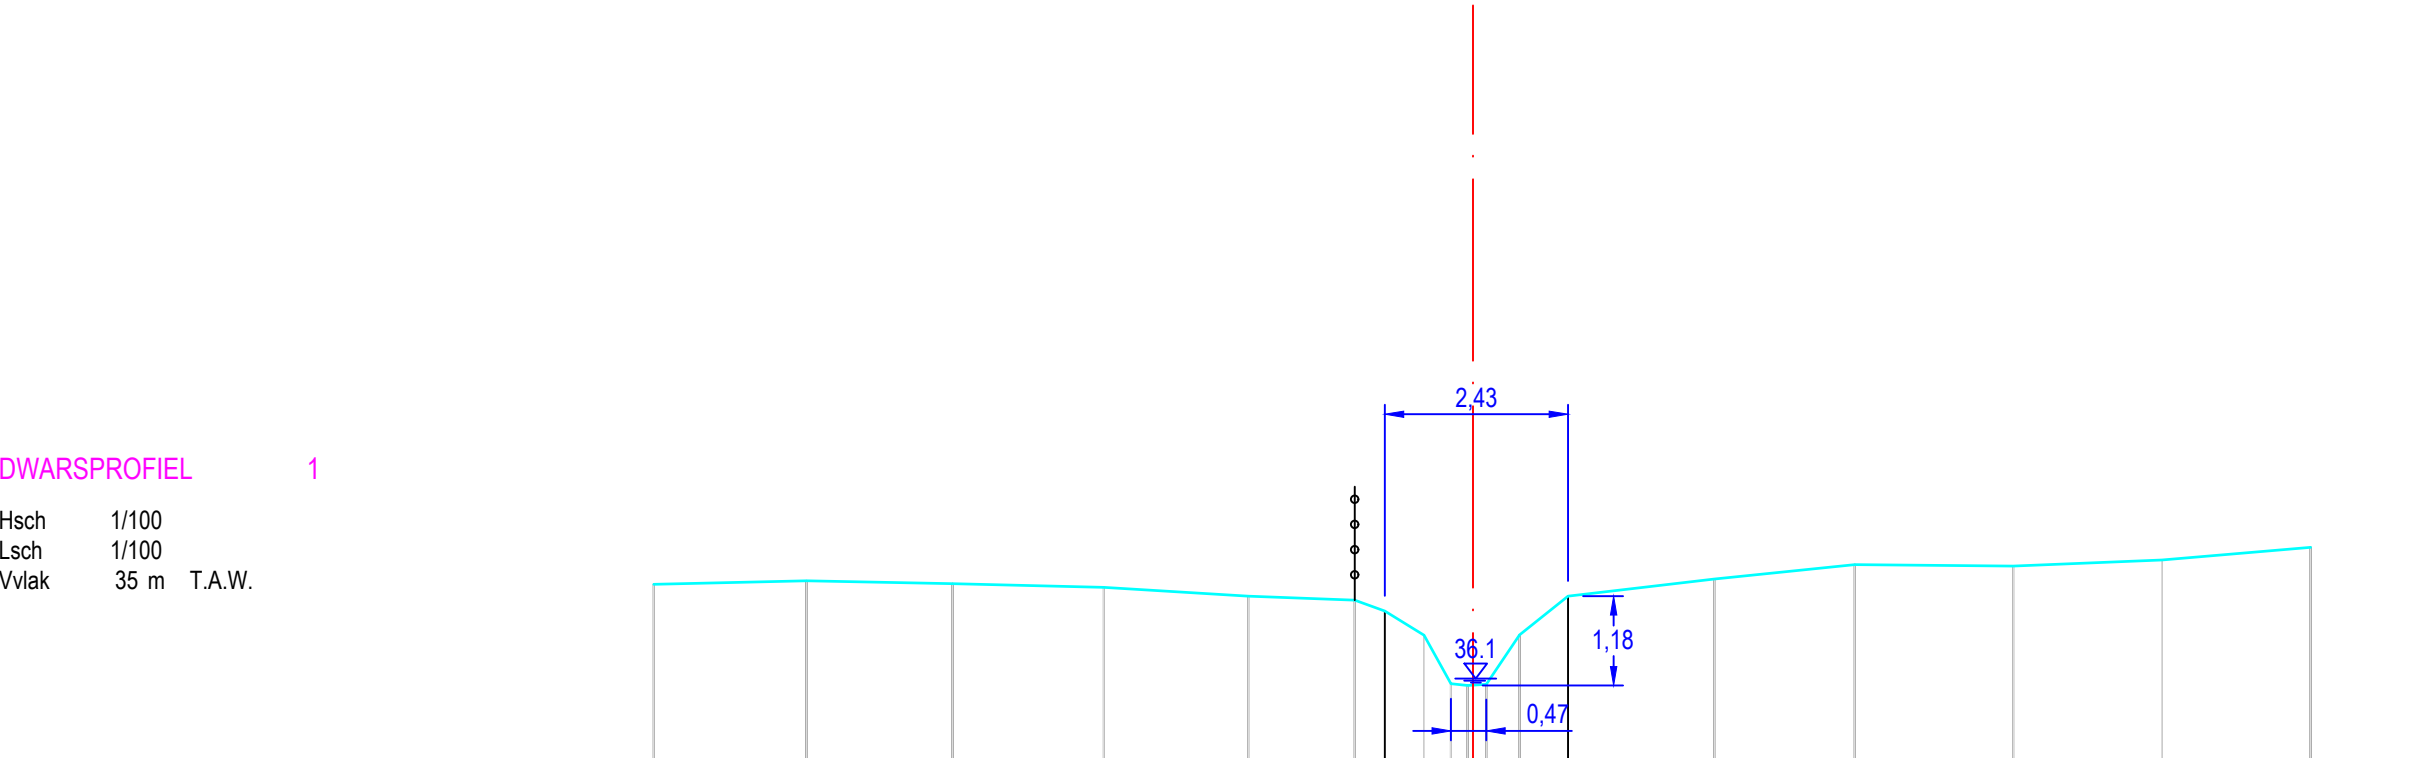

PEIL VASTE BODEM/TERREIN	37,35	37,39	37,35	37,30	37,19	37,14	36,99	36,67	36,03	36,01	36,02	36,68	37,19	37,42	37,61	37,59	37,67	37,83	
SLIBPEIL																			
CUMULAFSTAND	-10,84	-8,82	-6,89	-4,88	-2,98	-1,56	-1,17	-0,65	-0,29	-0,07	0,25	0,17	0,62	1,26	3,19	5,05	7,14	9,11	11,08
TUSSENAFSTAND		2,02	1,93	2,00	1,91	1,41	0,40	0,52	0,36	0,22	0,25	0,44	0,64	1,94	1,86	2,09	1,97	1,97	

Gemeente Halle
B1025e Meerbeek

VHAG: 6833
Locatie atlaspunt (LB72): X-coördinaat: 138886,9238 Y-coördinaat: 158405,0178

DWARSPROFIELPLAN

Atlaspunt - 001
Datum opmeting: 4/02/2020
Schaal: 1/100

