



Legende

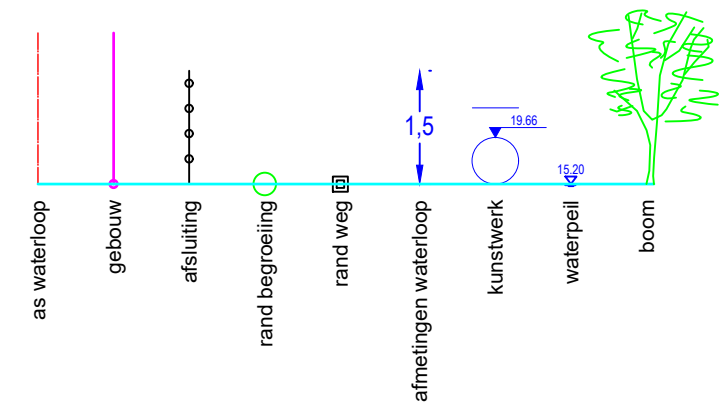

DWARSPROFIEL 5

Hsch 1/100
Lsch 1/100
Vvlak 43 m T.A.W.

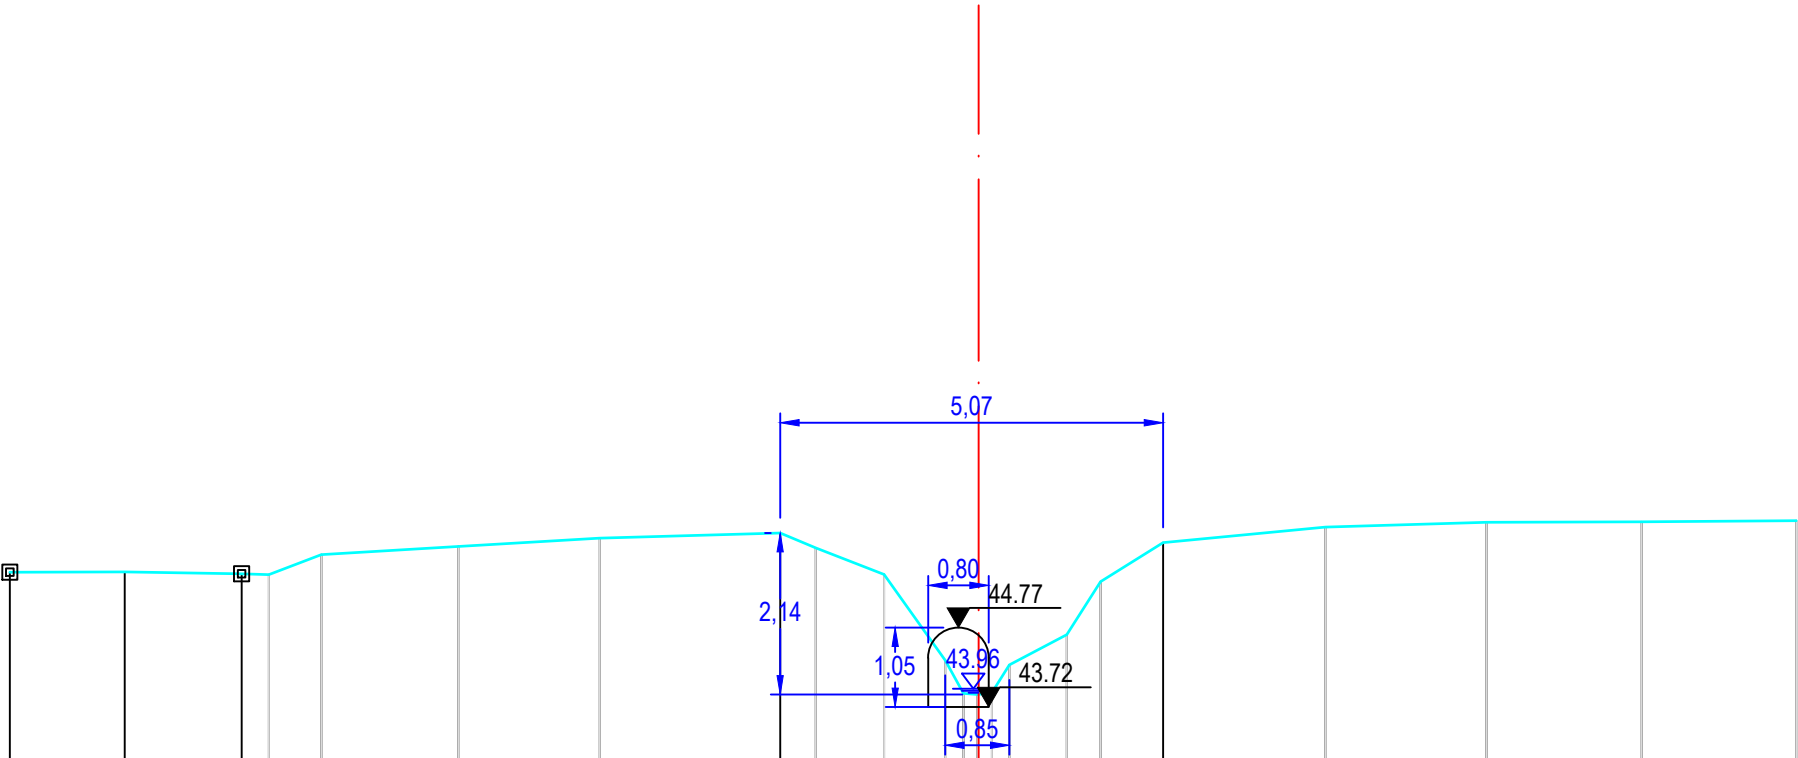

PEIL VASTE BODEM/TERREIN	45.50		45.51		45.48	45.47	45.74		45.85		45.95		46.02	45.83	45.48	44.34	43.90	43.89	43.91	44.28	44.68	45.38	45.90		46.10		46.16		46.17		46.19	
SLIBPEIL																																
CUMULAFSTAND	-12.82		-11.30		-9.75	-9.39	-8.70		-6.88		-5.01		-2.63	-2.15	-1.25	-0.44	-0.20	-0.02	0.19	0.23	1.17	1.61	2.44		4.59		6.72		8.77		10.82	
TUSSENAFSTAND		1.52		1.55	0.36	0.69		1.81		1.87		2.39	0.47	0.90	0.81	0.24	0.20	0.19	0.17	0.23	0.76	0.45	0.83		2.15		2.13		2.05		2.05	