



Legende

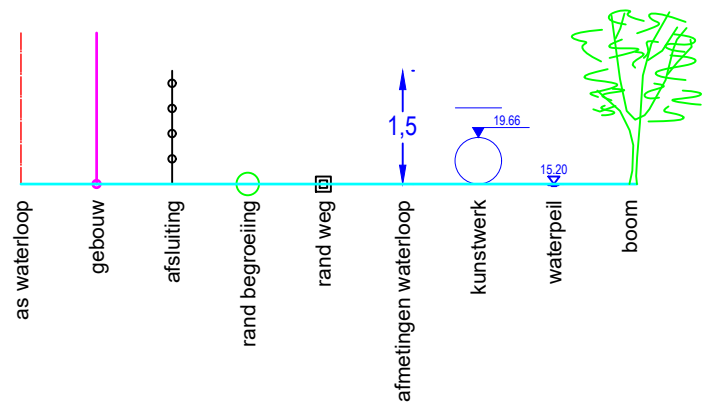

DWARSPROFIEL

7

Hsch	1/100	
Lsch	1/100	
Vvlak	45 m	T.A.W.

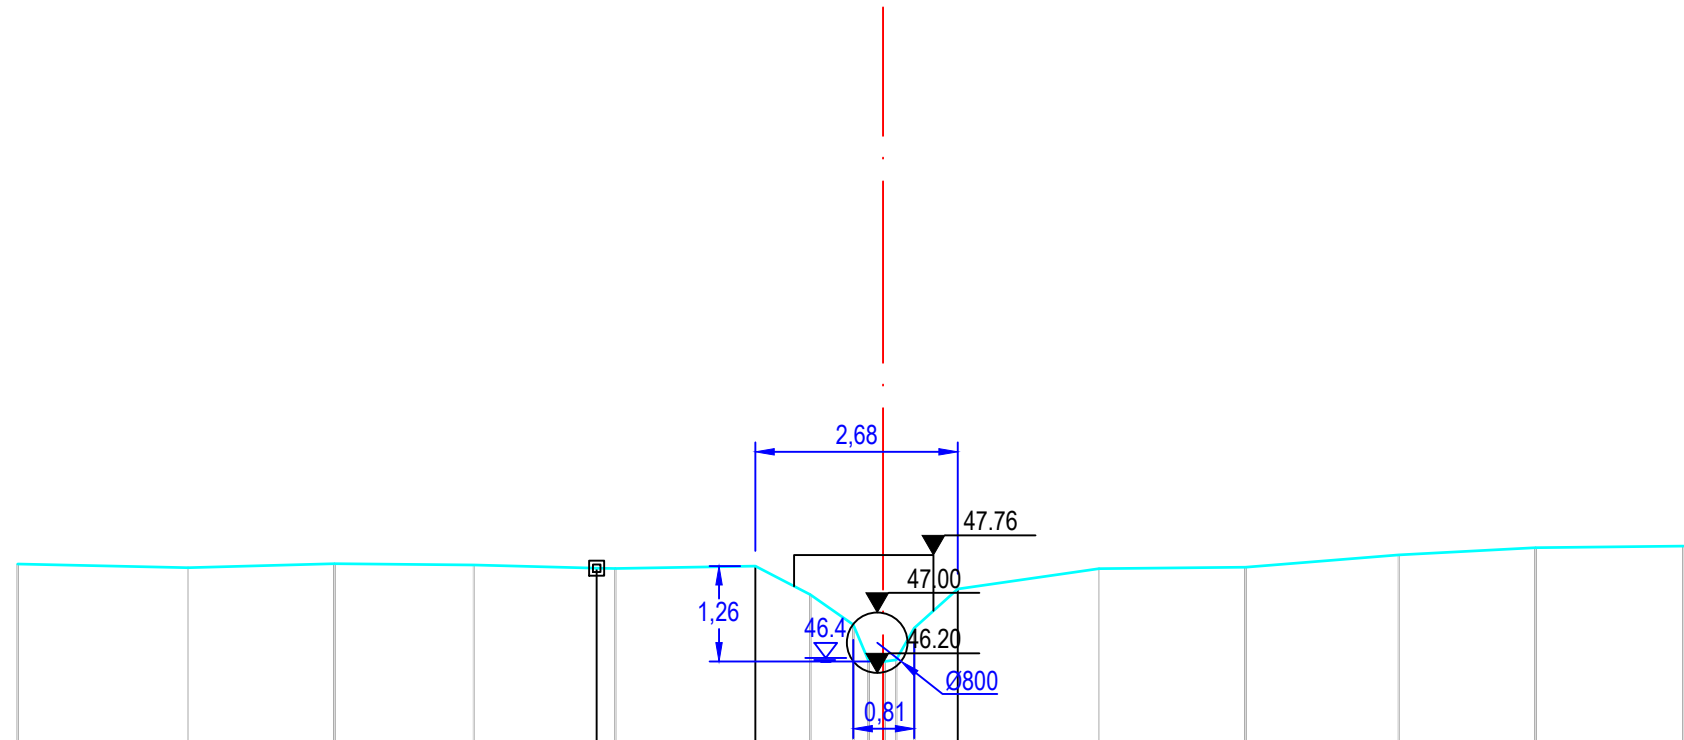

PEIL VASTE BODEM/TERREIN	47,64	47,59	47,64	47,63	47,58	47,58	47,61	47,24	46,84	46,30	46,35	46,37	46,79	47,31	47,58	47,60	47,76	47,86	47,88	
SLIBPEIL																				
CUMULAFSTAND	-11,45	-9,19	-7,26	-5,41	-3,79	-3,54	-1,69	-0,96	-0,39	-0,19	-0,05	0,17	0,41	0,99	2,86	4,79	6,82	8,63	10,59	
TUSSENAFSTAND	2,25	1,94	1,85	1,62	0,25	1,85	0,73	0,57	0,20	0,21	0,25	0,24	0,58	1,87	1,94	2,03	1,81	1,96		

Gemeente Halle

B1025e	Meerbeek
---------------	-----------------

VHAG: 6833

Locatie atlaspunt (LB72): X-coördinaat: 138404,5976 Y-coördinaat: 157854,5776

DWARSPROFIELPLAN

Atlaspunt - 007

Datum opmeting: 4/02/2020

Schaal: 1/100

