


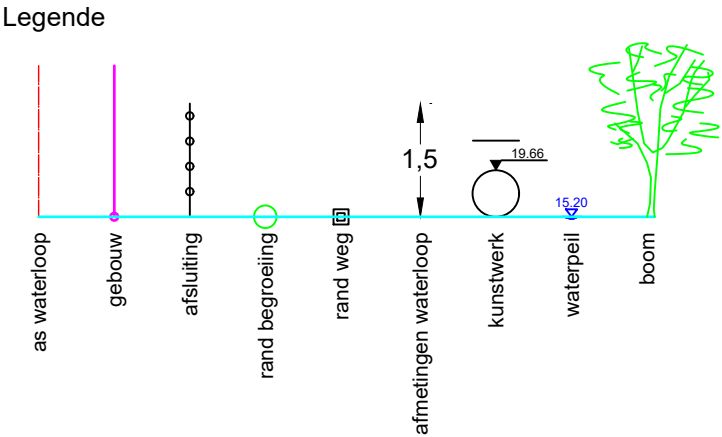

As waterloop

Dwarsprofiel 3
Vergelijkingsvlak 34.00 m T.A.W.
0+32.99

Peil vaste bodem	-44.16	-44.05	-43.97	-42.96	-44.03	-44.09	-44.02	-44.18	-44.06
Slibpeil				43.05					
Tussenafstand		7.05	0.17	1.52	0.24	1.15	0.22	3.23	3.15
Afstand tot as	-8.98	-1.93	-1.76	-0.24	-1.19	-2.34	-2.56	-5.80	-8.95

Gemeente Overijse

B2182 Moerlaanbeek

VHAG: 6786

Locatie atlaspunt (LB72): X-coördinaat: 163976.412 Y-coördinaat: 160322.915

DWARSPROFIELPLAN

Atlaspunt - 006
Datum opmeting: 20/03/2021
Schaal: 1/100

