



Legende

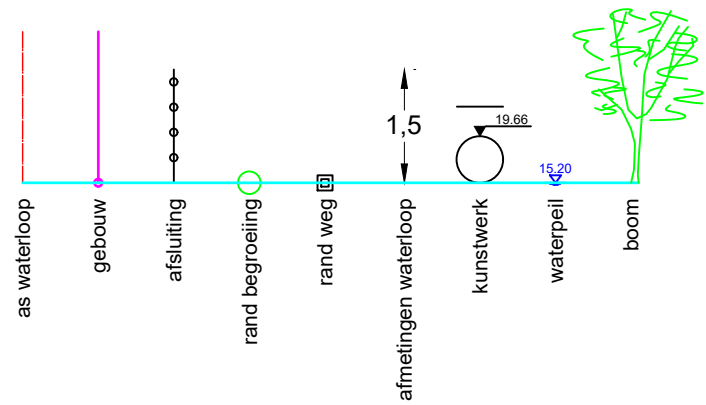

Dwarsprofiel 7
Vergelijkingsvlak 36.00 m T.A.W.
0+85.49

Peil vaste bodem	-46.16	-45.29		-44.70	-44.55	-43.74	-43.59	-43.62	-44.55	-44.52	-44.58
Slibpeil						43.61	43.61	43.61			
Tussenafstand		3.01	6.27	0.73	0.70	0.43	0.37	1.25	1.34	6.09	
Afstand tot as	-11.09	-8.11		-1.85	-1.12	-0.43	-0.00	-0.37	-1.62	-2.97	-9.05

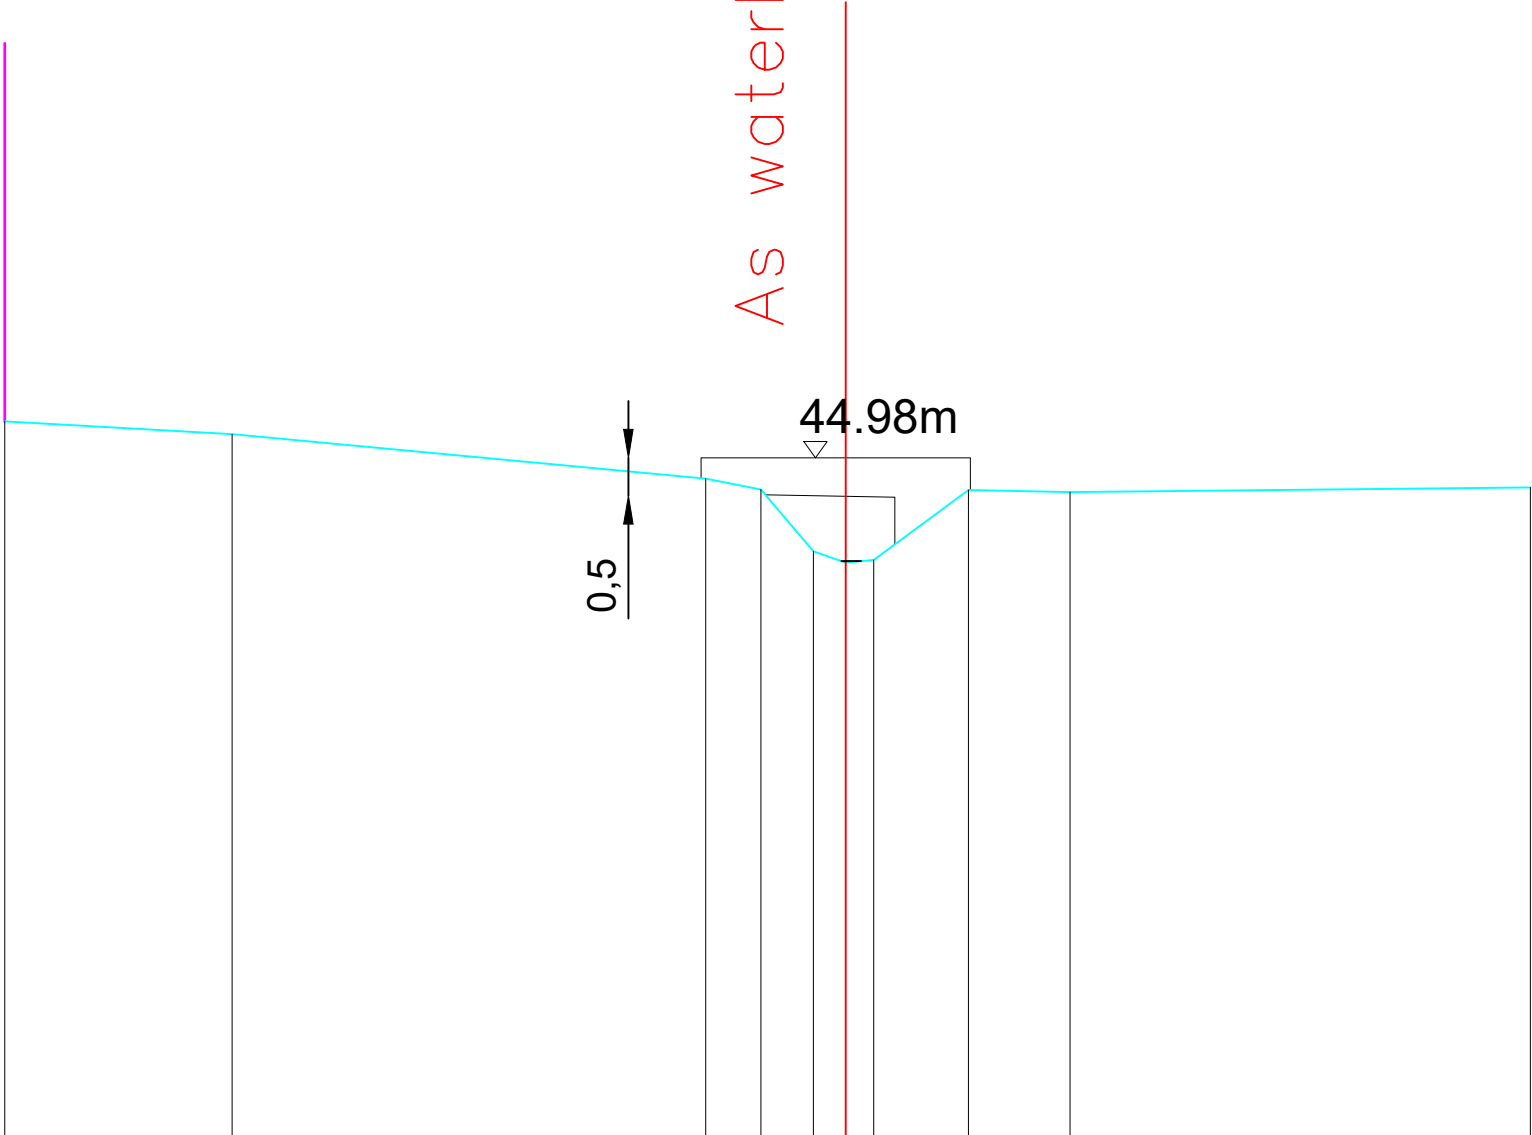

Gemeente Overijse

B2182

Moerlaanbeek

VHAG: 6786

Locatie atlaspunt (LB72): X-coördinaat: 163924.539 Y-coördinaat: 160316.927

DWARSPROFIELPLAN

Atlaspunt - 010
Datum opmeting: 20/03/2021
Schaal: 1/100

