
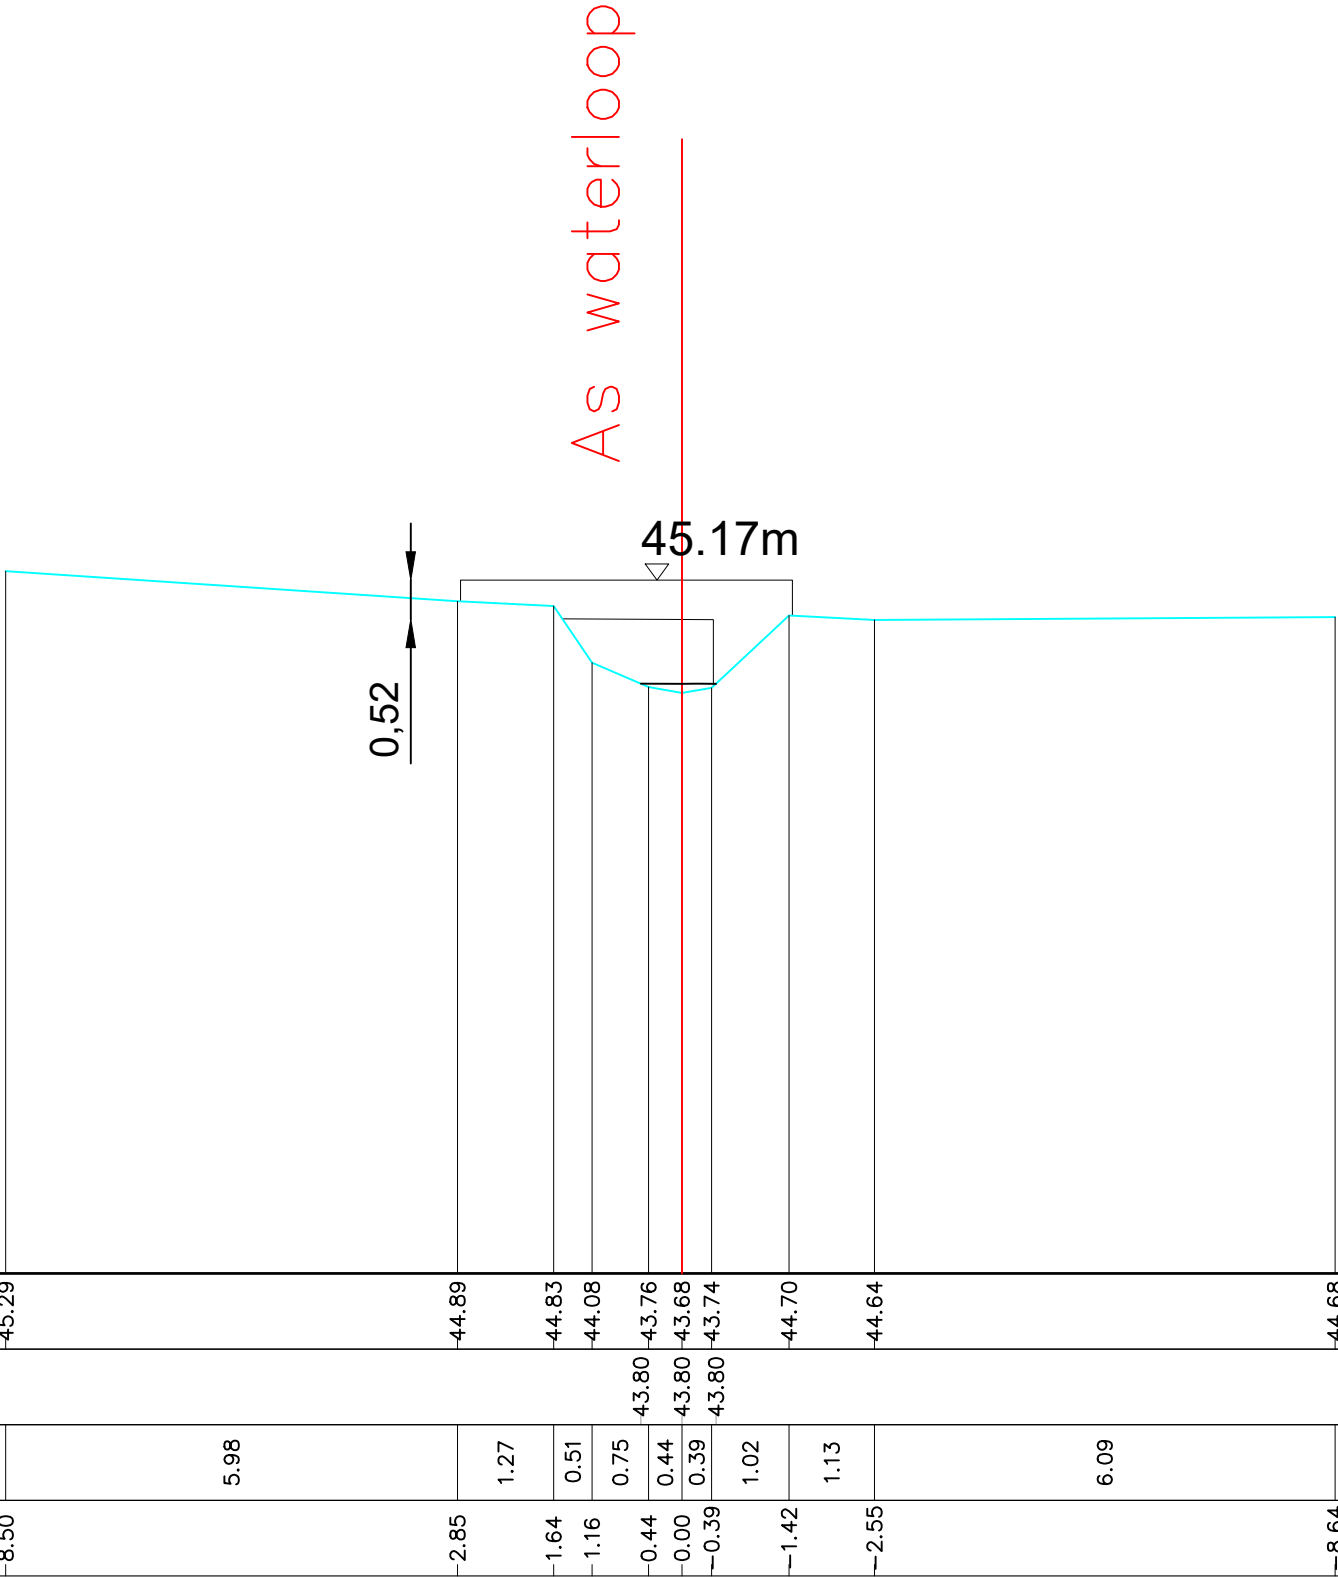


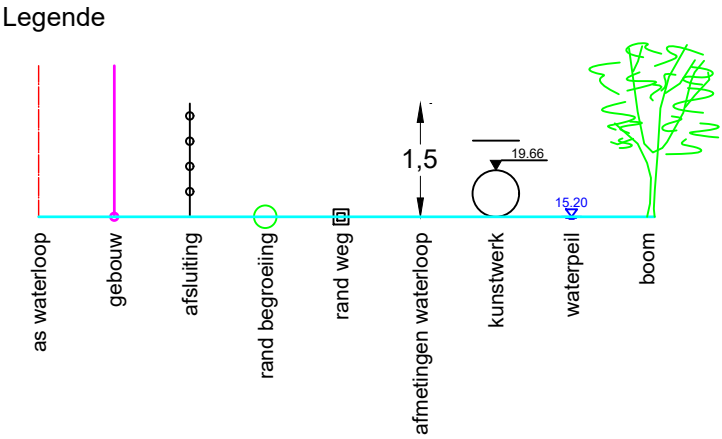

Dwarsprofiel 9
Vergelijkingsvlak 36.00 m T.A.W.
0+95.53

Peil vaste bodem	-45.29	-44.89	-44.83	-44.08	-43.76	-43.68	-43.74	-44.70	-44.64	-44.68
Slibpeil					43.80	43.80	43.80			
Tussenafstand		5.98	1.27	0.51	0.75	0.44	0.39	1.02	1.13	6.09
Afstand tot as	-8.50	-2.85	-1.64	-1.16	-0.44	-0.00	-0.39	-1.42	-2.55	-8.64