
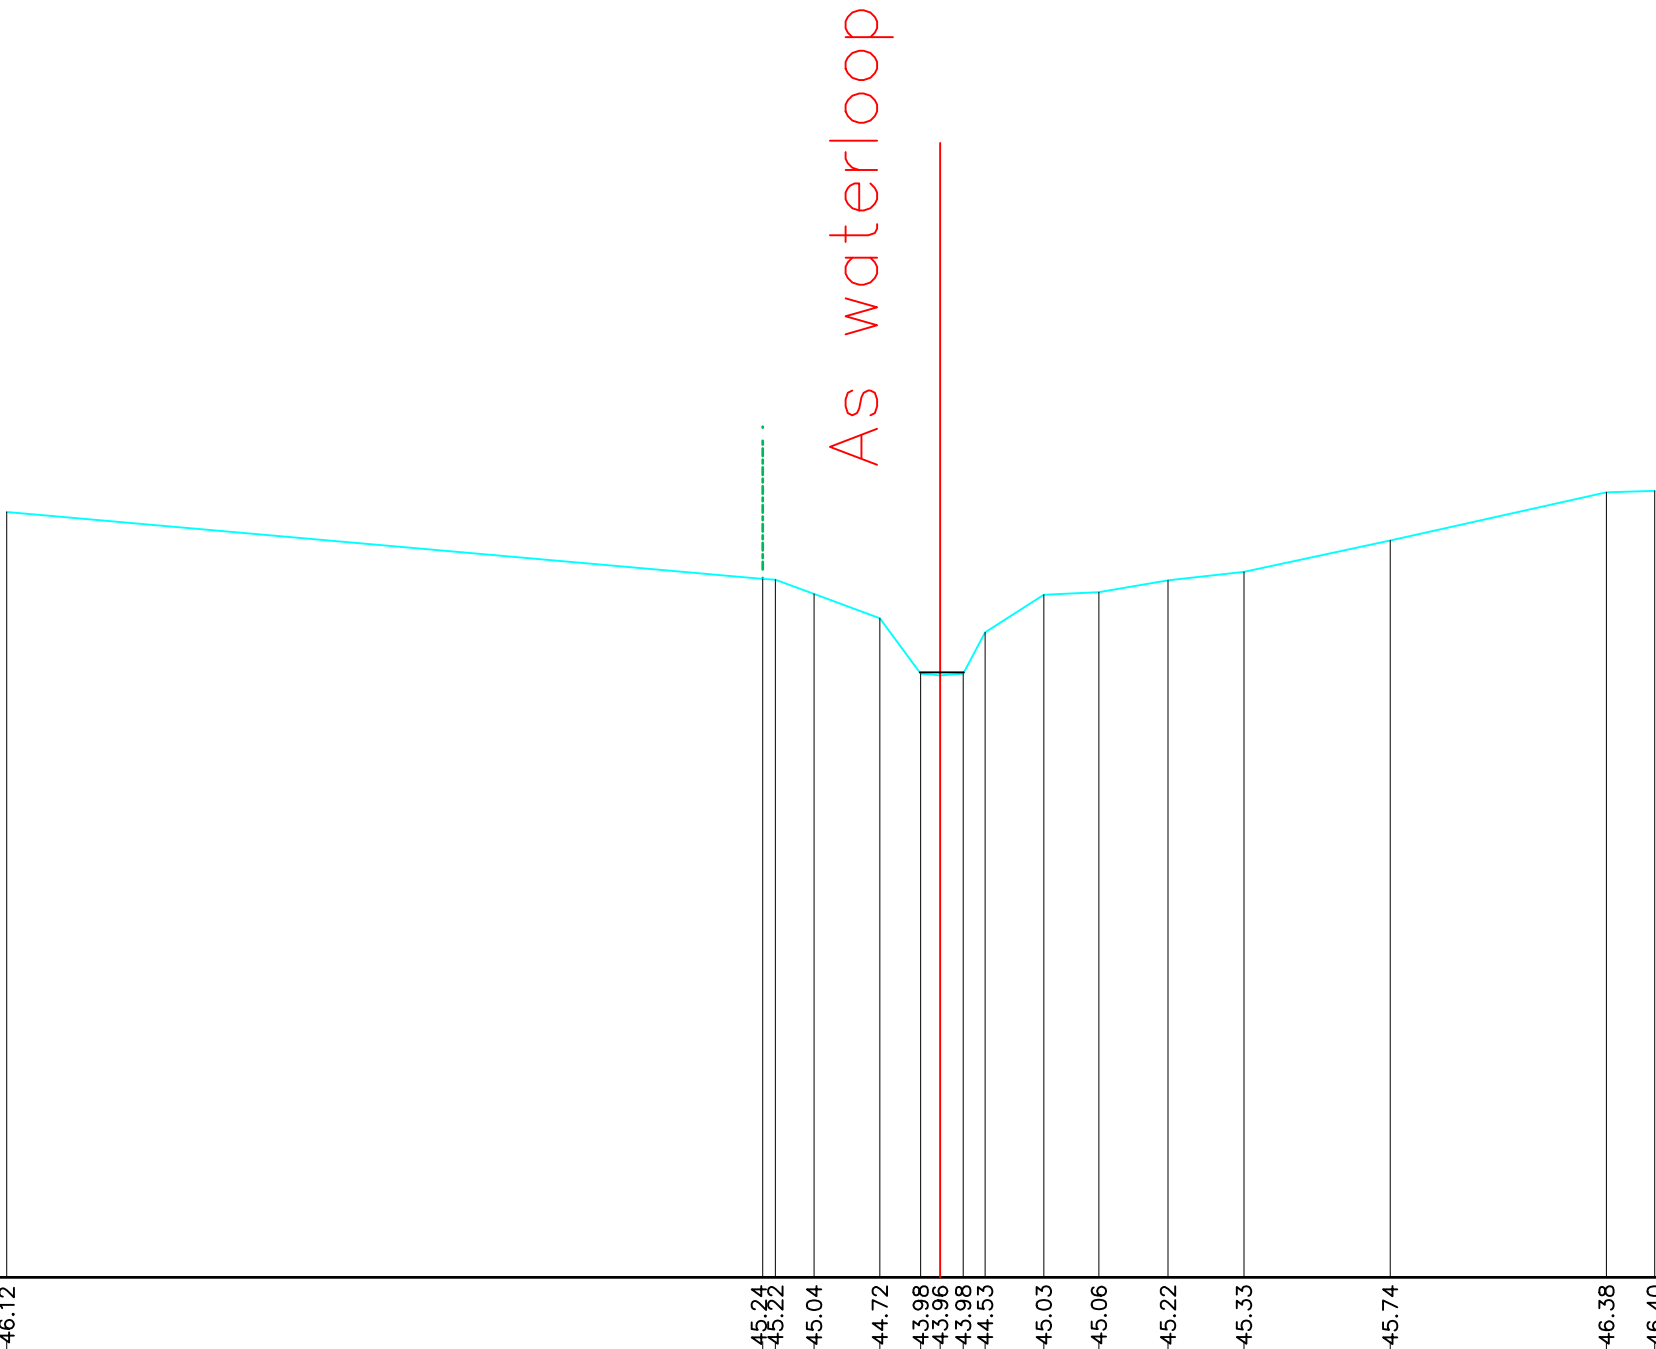


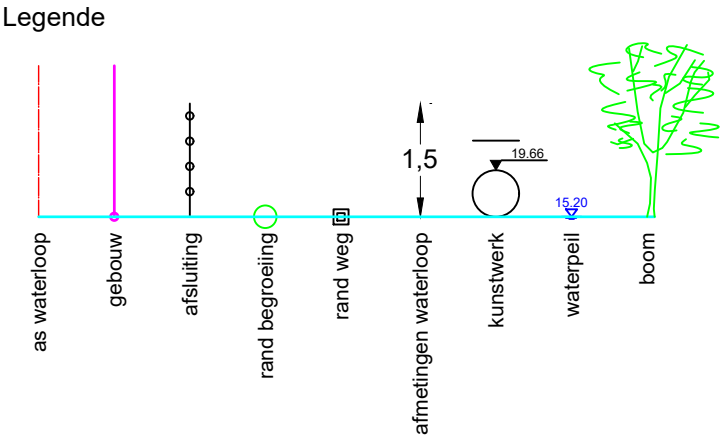

Dwarsprofiel 11
Vergelijkingsvlak 36.00 m T.A.W.
1+32.73

Peil vaste bodem	-46.12	-45.24	-45.22	-45.04	-44.72	-43.98	-43.96	-44.53	-45.03	-45.06	-45.22	-45.33	-45.74	-46.38	-46.40
Slibpeil						44.00	44.00	44.00							
Tussenafstand		10.00	0.17	0.51	0.87	0.54	0.26	0.31	0.78	0.73	0.91	1.00	1.93	2.86	0.64
Afstand tot as	-12.35	-2.35	-2.18	-1.67	-0.80	-0.26	-0.00	-0.31	-1.37	-2.10	-3.01	-4.02	-5.95	-8.81	-9.45