


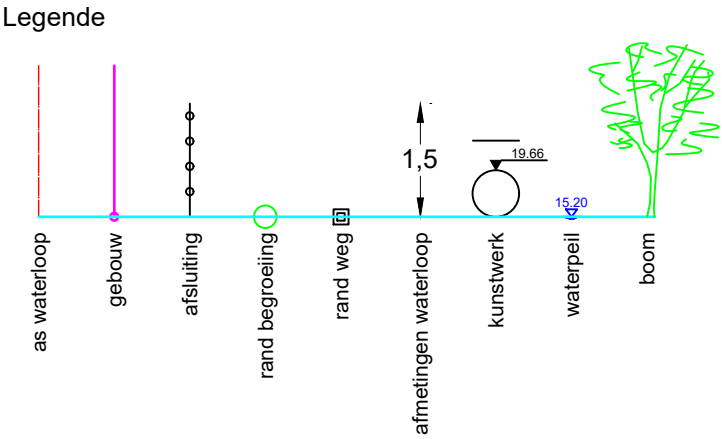

As waterloop

Dwarsprofiel 18
Vergelijkingsvlak 38.00 m T.A.W.
3+35.82

Peil vaste bodem	-47.26	-47.38	-47.31	-47.28	-47.13	-46.01	-45.83	-45.81	-45.80	-49.49	-50.40
Slibpeil						45.85	45.85	45.85	45.85		
Tussenafstand		2.75	3.52	0.44	3.78	0.51	0.27	0.28	0.41	5.18	5.44
Afstand tot as	-11.55	-8.79	-5.28	-4.84	-1.06	-0.55	-0.28	-0.00	-0.41	-5.58	-11.02

Gemeente Overijse

B2182 **Moerlaanbeek**

VHAG: 6786

Locatie atlaspunt (LB72): X-coördinaat: 163692.815 Y-coördinaat: 160275.464

DWARSPROFIELPLAN

Atlaspunt - 021
Datum opmeting: 20/03/2021
Schaal: 1/100

