


Legende

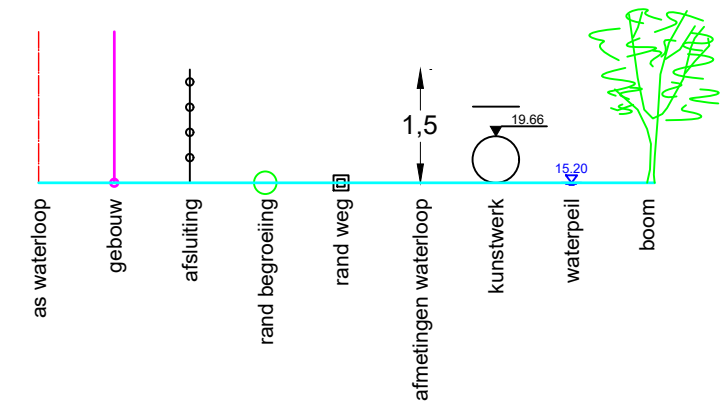

As waterloop

Dwarsprofiel 20  
Vergelijkingsvlak 38.00 m T.A.W.  
3+87.59

|                  |        |        |        |        |        |        |        |        |
|------------------|--------|--------|--------|--------|--------|--------|--------|--------|
| Peil vaste bodem | -47.60 | -47.70 | -47.62 | -46.51 | -46.55 | -49.28 | -50.02 | -50.24 |
| Slibpeil         |        |        | 46.52  | 46.51  | 46.50  |        |        |        |
| Tussenafstand    |        | 4.89   | 1.81   | 0.20   | 0.57   | 3.66   | 1.82   | 2.34   |
| Afstand tot as   | -7.47  | -2.58  | -0.77  | -0.00  | -0.64  | -4.45  | -6.26  | -8.61  |

Gemeente Overijse

B2182 Moerlaanbeek

VHAG: 6786

Locatie atlaspunt (LB72): X-coördinaat: 163647.608 Y-coördinaat: 160259.769

DWARSPROFIELPLAN

Atlaspunt - 023  
Datum opmeting: 20/03/2021  
Schaal: 1/100

